



Ordnance Survey Ireland Licence No. EN 0061515-19 © Ordnance Survey Ireland/Government of Ireland. Contains Irish Public Sector Data licensed under a Creative Commons Attribution 4.0 International (CC BY 4.0) licence.

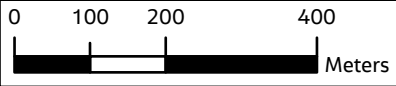

Volume 4, Figure 11.5

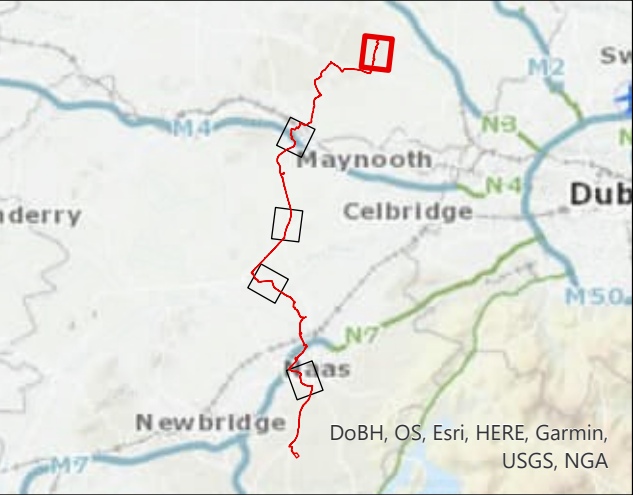

DoBH, OS, Esri, HERE, Garmin, USGS, NGA

- Legend**
- Joint Bay
 - Chainage
 - Access Tracks
 - Proposed cable route
 - Watercourses
 - Planning Application Boundary
 - GWDTEw (Habitat Survey Data)
 - GS4 - Wet grassland

01	Apr 2023	Final	MP	SJ	FL	FB
Rev.	Date	Purpose of revision	Drawn	Check'd	Rev'd	Appr'd

Client



Jacobs

Merrion House, Merrion Road, Dublin, D04 R2C5, Ireland.
www.jacobs.com

Project
Kildare-Meath Grid Upgrade

Drawing Title
GWDTE
Sheet 1 of 5

Drawing Status
Final

Scale @ A3	1:10,000	DO NOT SCALE
------------	----------	--------------

Jacobs No.	321084AH
------------	----------


Client No.	CP966
------------	-------

Drawing No.	321084AH-JAC-ZZ-XX-DR-K-3546
-------------	------------------------------


© Copyright 2023 Jacobs Engineering Ireland Limited. The concepts and information contained in this document are the property of Jacobs. Use or copying of this document in whole or in part without the written permission of Jacobs constitutes an infringement of copyright. Limitation: This drawing has been prepared on behalf of, and for the exclusive use of Jacobs' Client, and is subject to, and issued in accordance with, the provisions of the contract between Jacobs and the Client. Jacobs accepts no liability or responsibility whatsoever for, or in respect of, any use of, or reliance upon, this drawing by any third party.



Ordnance Survey Ireland Licence No. EN 0061515-19 © Ordnance Survey Ireland/Government of Ireland. Contains Irish Public Sector Data licensed under a Creative Commons Attribution 4.0 International (CC BY 4.0) licence.

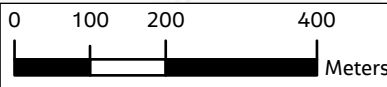

Volume 4, Figure 11.5

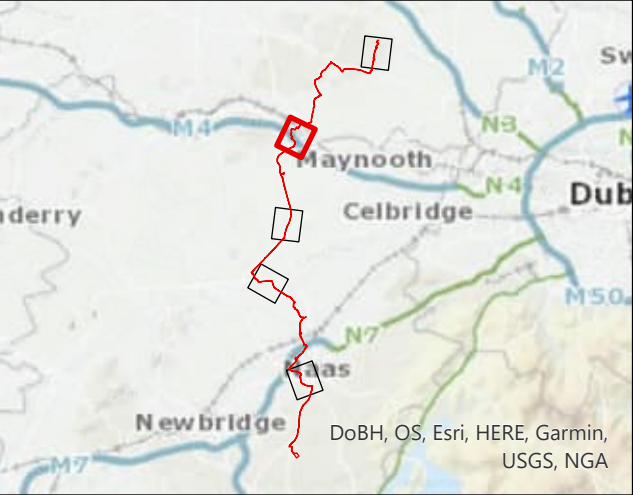

Legend

- Joint Bay
- Chainage
- Access Tracks
- Proposed cable route
- Watercourses
- Canals
- Planning Application Boundary

GWDTEw (Habitat Survey Data)

- GS4 - Wet grassland

01	Apr 2023	Final	MP	SJ	FL	FB
Rev.	Date	Purpose of revision	Drawn	Check'd	Rev'd	Appr'd

Client



Jacobs

Merrion House, Merrion Road, Dublin, D04 R2C5, Ireland.
www.jacobs.com

Project
Kildare-Meath Grid Upgrade

Drawing Title
GWDTE
Sheet 2 of 5

Drawing Status
Final


Scale @ A3	1:10,000	DO NOT SCALE
------------	----------	--------------

Jacobs No.	321084AH
------------	----------

Client No.	CP966
------------	-------

Drawing No.	321084AH-JAC-ZZ-XX-DR-K-3547
-------------	------------------------------

© Copyright 2023 Jacobs Engineering Ireland Limited. The concepts and information contained in this document are the property of Jacobs. Use or copying of this document in whole or in part without the written permission of Jacobs constitutes an infringement of copyright. Limitation: This drawing has been prepared on behalf of, and for the exclusive use of Jacobs' Client, and is subject to, and issued in accordance with, the provisions of the contract between Jacobs and the Client. Jacobs accepts no liability or responsibility whatsoever for, or in respect of, any use of, or reliance upon, this drawing by any third party.

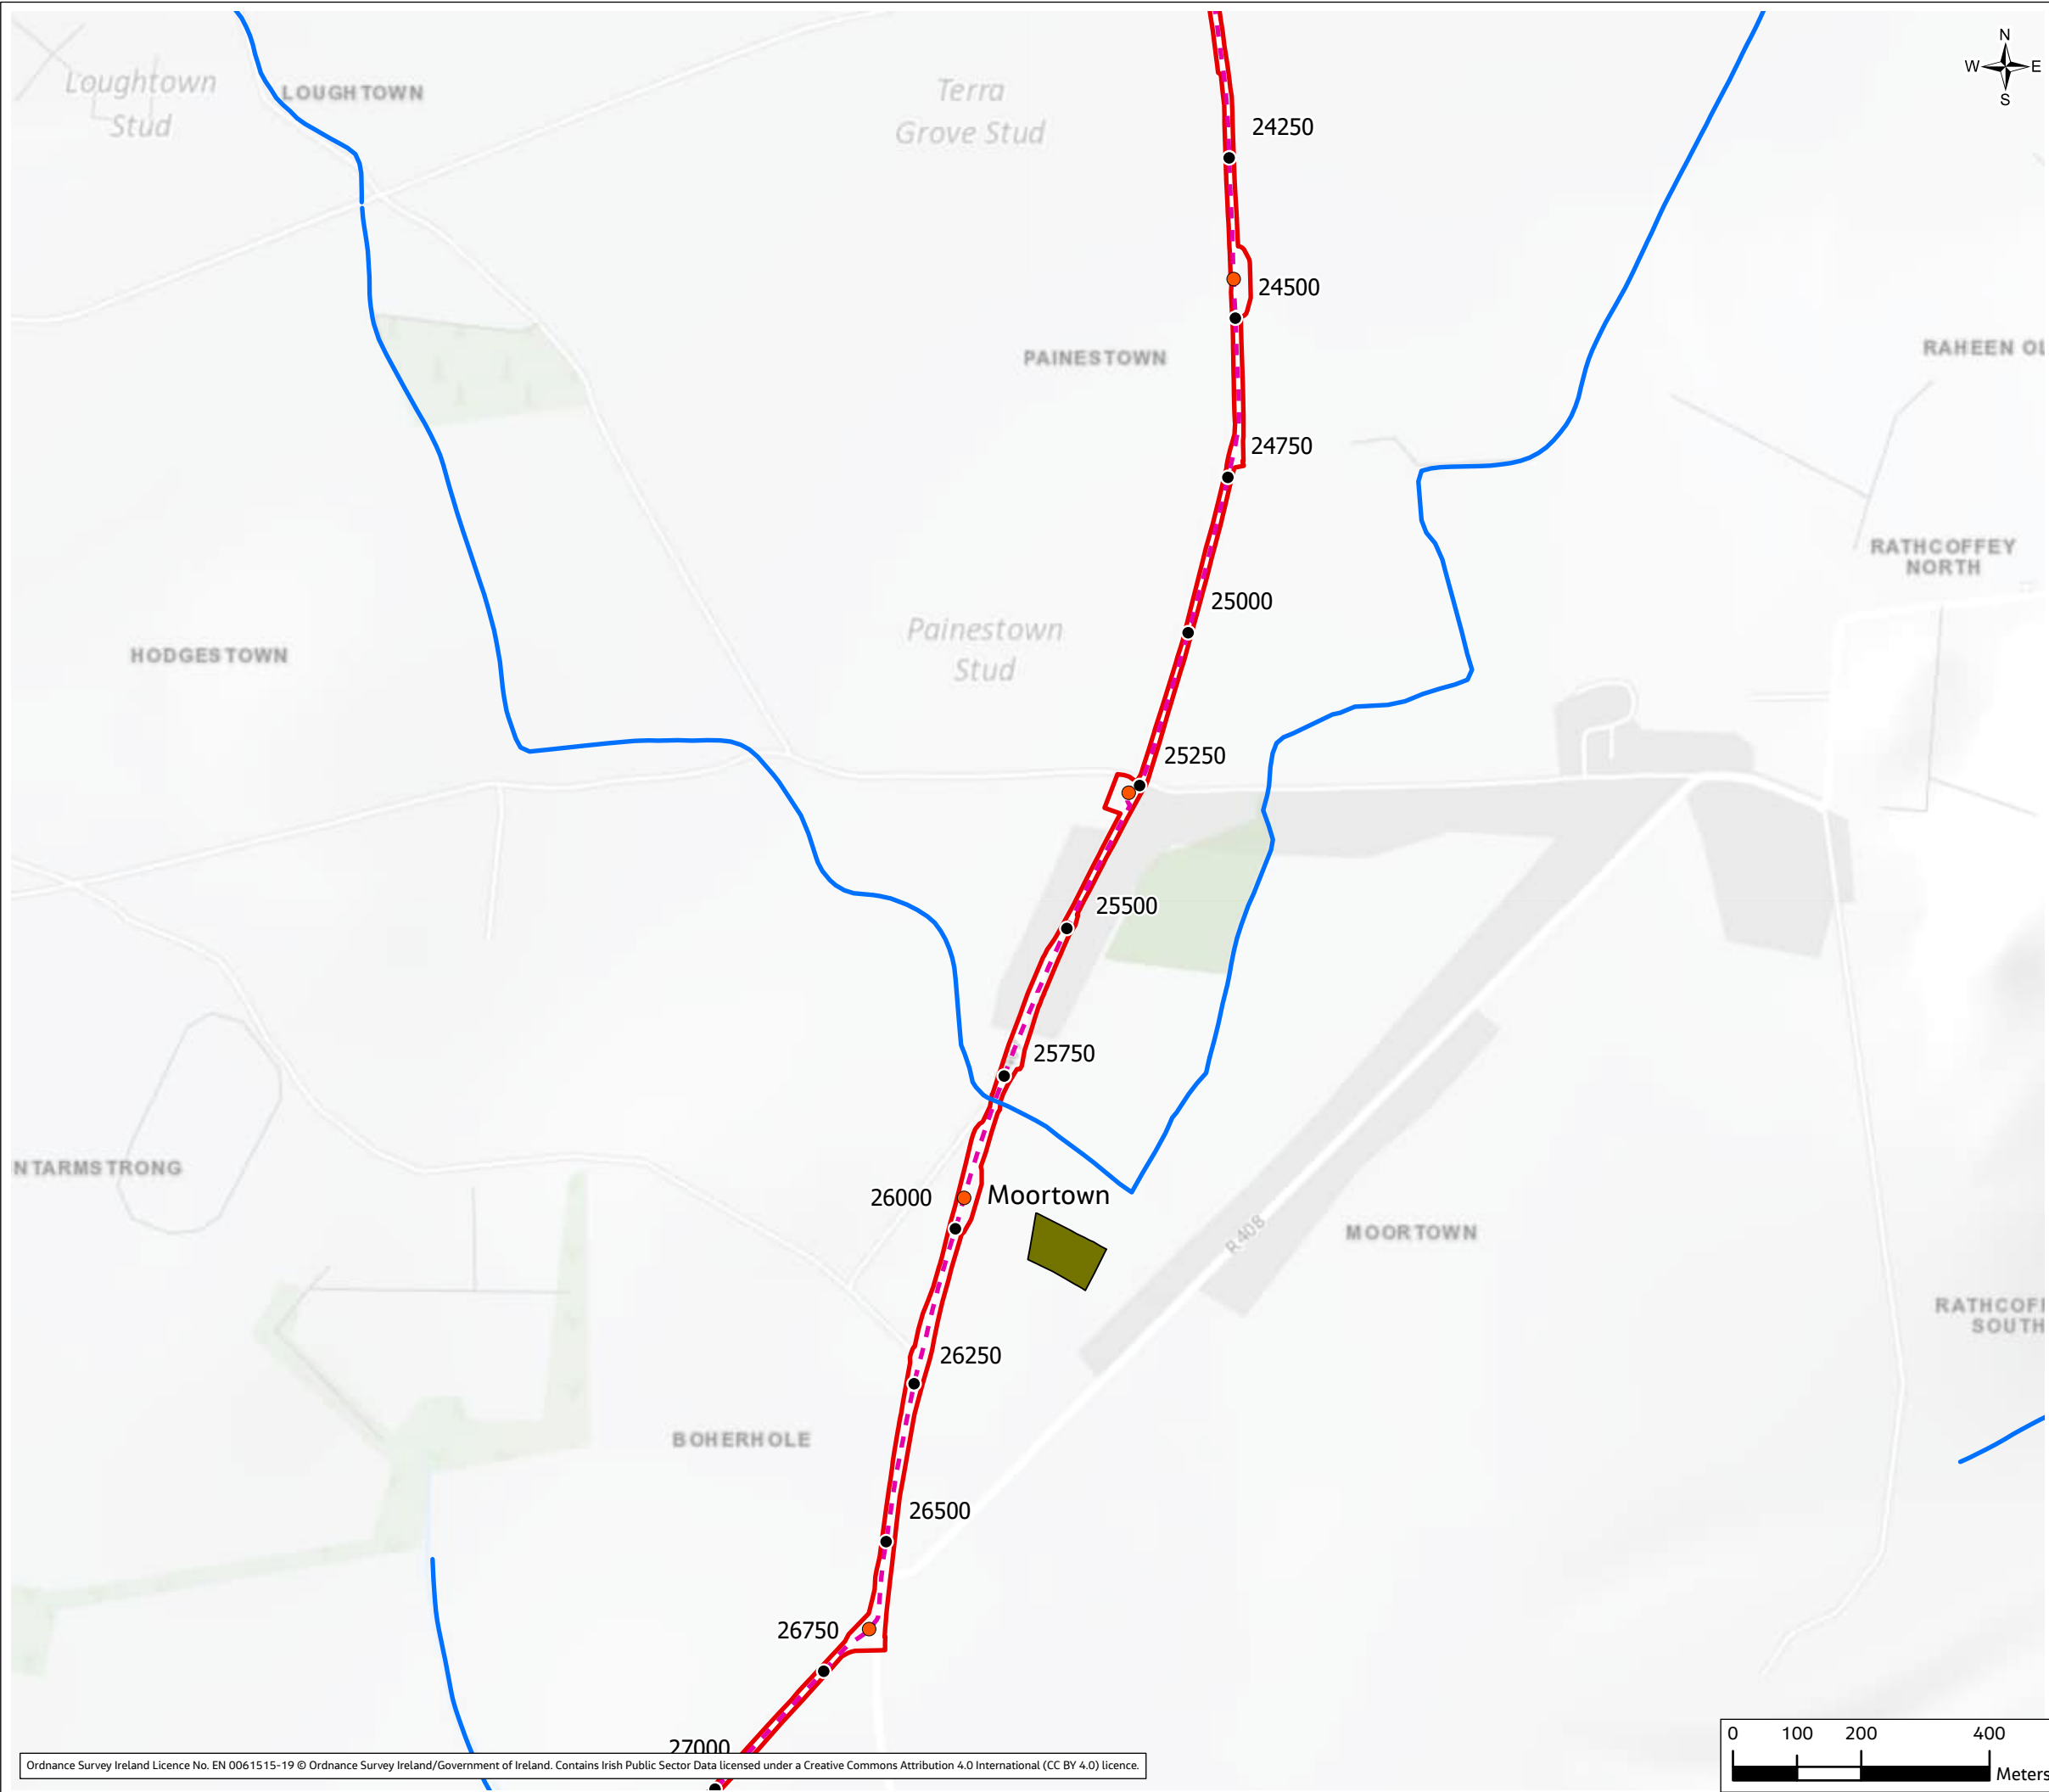

Volume 4, Figure 11.5

DoBH, OS, Esri, HERE, Garmin, USGS, NGA


Legend

- Joint Bay
- Chainage
- Proposed cable route
- Watercourses
- Planning Application Boundary

GWDTEw (Habitat Survey Data)


- GS4 - Wet grassland

01	Apr 2023	Final	MP	SJ	FL	FB
Rev.	Date	Purpose of revision	Drawn	Check'd	Rev'd	Appr'd
Client						
Jacobs Merion House, Merion Road, Dublin, D04 R2C5, Ireland. www.jacobs.com						
Project						
Kildare-Meath Grid Upgrade						
Drawing Title						
GWDTE Sheet 3 of 5						
Drawing Status						
Final						
Scale @ A3	1:10,000					DO NOT SCALE
Jacobs No.	321084AH					
Client No.	CP966					
Drawing No.	321084AH-JAC-ZZ-XX-DR-K-3548					
<p>© Copyright 2023 Jacobs Engineering Ireland Limited. The concepts and information contained in this document are the property of Jacobs. Use or copying of this document in whole or in part without the written permission of Jacobs constitutes an infringement of copyright. Limitation: This drawing has been prepared on behalf of, and for the exclusive use of Jacobs' Client, and is subject to, and issued in accordance with, the provisions of the contract between Jacobs and the Client. Jacobs accepts no liability or responsibility whatsoever for, or in respect of, any use of, or reliance upon, this drawing by any third party.</p>						

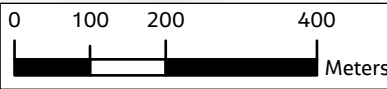




Ordnance Survey Ireland Licence No. EN 0061515-19 © Ordnance Survey Ireland/Government of Ireland. Contains Irish Public Sector Data licensed under a Creative Commons Attribution 4.0 International (CC BY 4.0) licence.

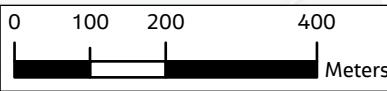

Volume 4, Figure 11.5

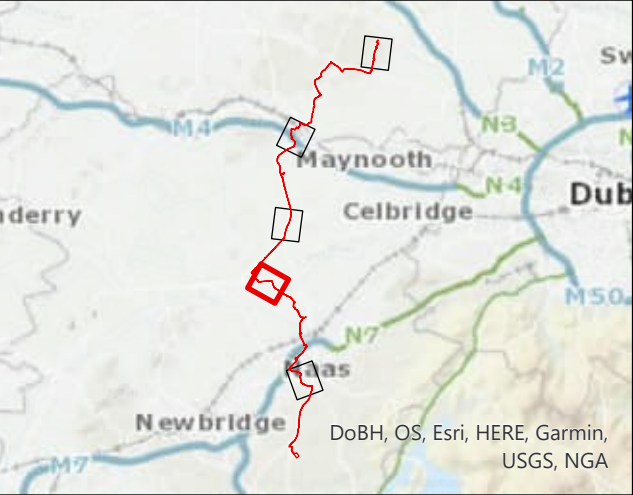

Legend

- Joint Bay
- Chainage
- Access Tracks
- Proposed cable route
- Watercourses
- Planning Application Boundary
- GWDTEw (Habitat Survey Data)
- GS4 - Wet grassland

01	Apr 2023	Final	MP	SJ	FL	FB
Rev.	Date	Purpose of revision	Drawn	Check'd	Rev'd	Appr'd

Client

Jacobs
Merrion House, Merrion Road, Dublin, D04 R2C5, Ireland.
www.jacobs.com

Project

Kildare-Meath Grid Upgrade

Drawing Title

GWDTE
Sheet 4 of 5

Drawing Status

Final


Scale @ A3	1:10,000	DO NOT SCALE
------------	----------	--------------

Jacobs No.	321084AH
------------	----------

Client No.	CP966
------------	-------


Drawing No.	321084AH-JAC-ZZ-XX-DR-K-3549
-------------	------------------------------

© Copyright 2023 Jacobs Engineering Ireland Limited. The concepts and information contained in this document are the property of Jacobs. Use or copying of this document in whole or in part without the written permission of Jacobs constitutes an infringement of copyright. Limitation: This drawing has been prepared on behalf of, and for the exclusive use of Jacobs' Client, and is subject to, and issued in accordance with, the provisions of the contract between Jacobs and the Client. Jacobs accepts no liability or responsibility whatsoever for, or in respect of, any use of, or reliance upon, this drawing by any third party.

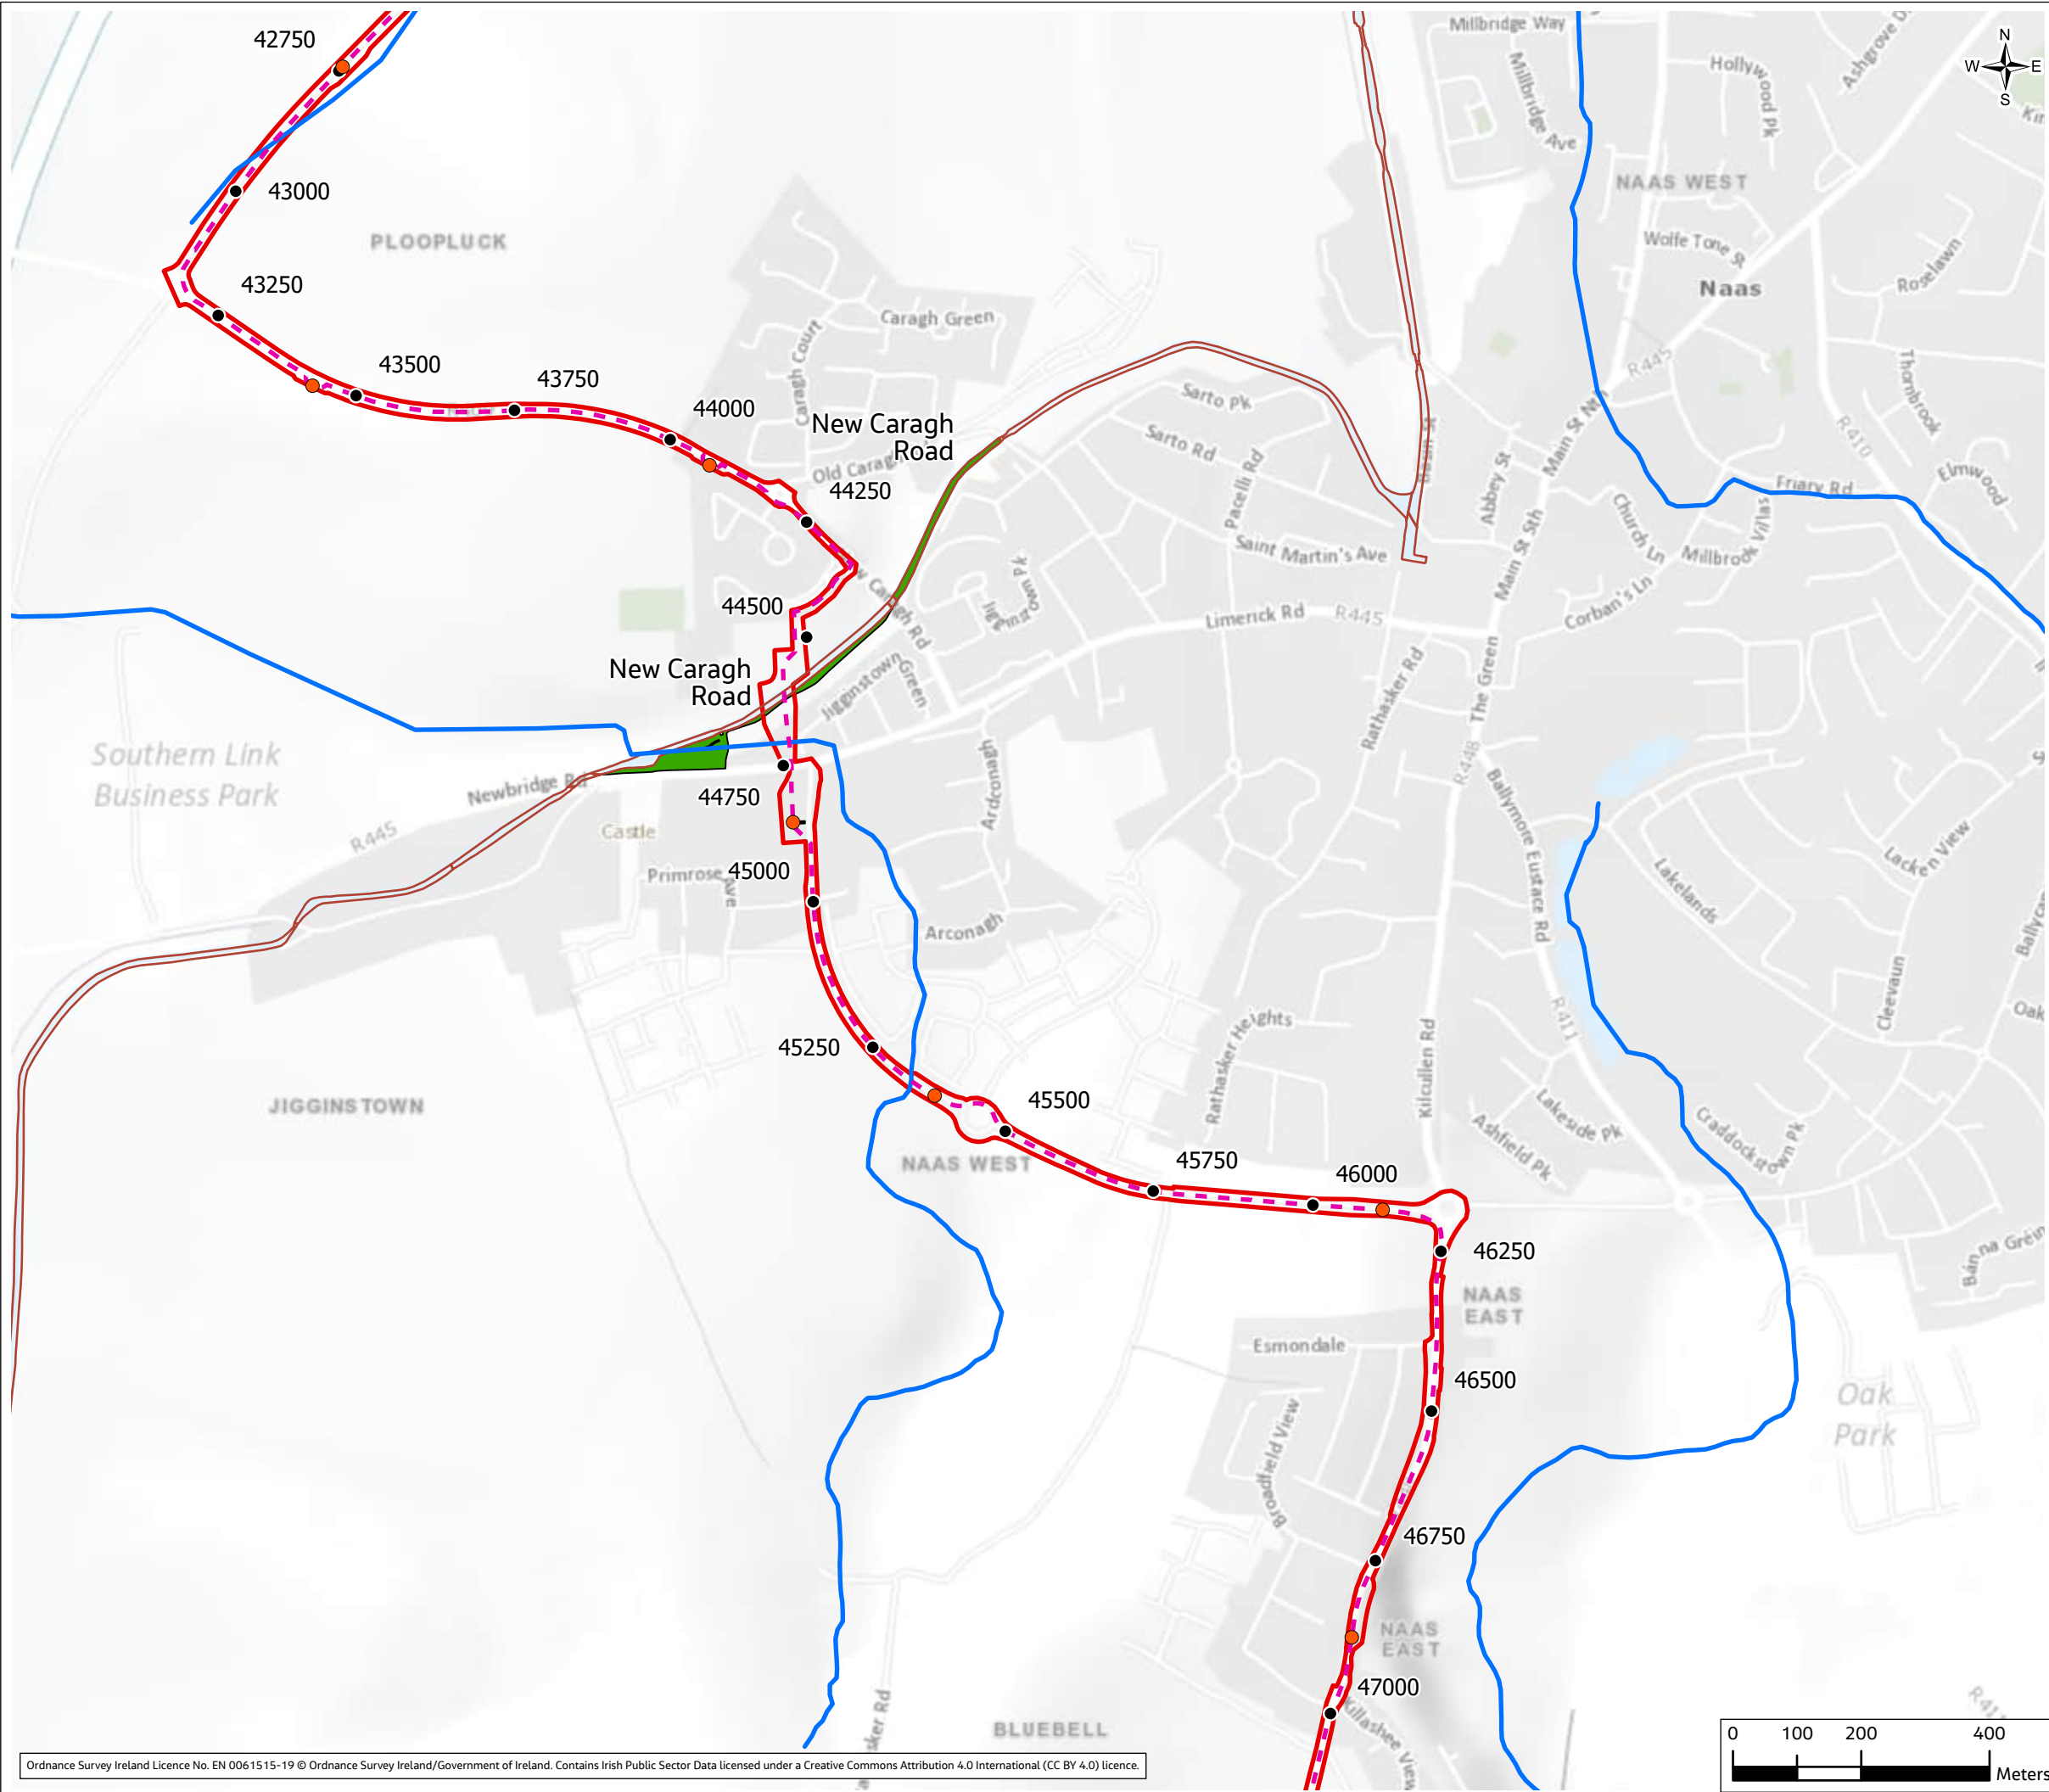


Ordnance Survey Ireland Licence No. EN 0061515-19 © Ordnance Survey Ireland/Government of Ireland. Contains Irish Public Sector Data licensed under a Creative Commons Attribution 4.0 International (CC BY 4.0) licence.

Volume 4, Figure 11.5

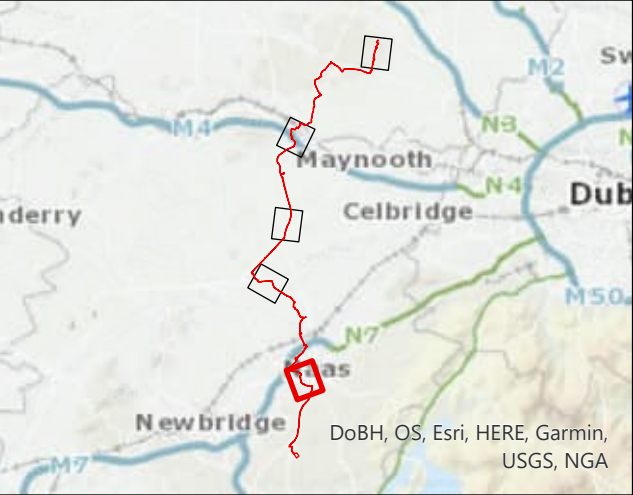

Legend

- Joint Bay
- Chainage
- Access Tracks
- Proposed cable route
- Watercourses
- Canals
- Planning Application Boundary
- GWDTEw (Habitat Survey Data)
- FS1 - Reed and large sedge swamps

01	Apr 2023	Final	MP	SJ	FL	FB
Rev.	Date	Purpose of revision	Drawn	Check'd	Rev'd	Appr'd
Client						
						
Jacobs Merrion House, Merrion Road, Dublin, D04 R2C5, Ireland. www.jacobs.com						
Project						
Kildare-Meath Grid Upgrade						
Drawing Title						
GWDTE						
Sheet 5 of 5						
Drawing Status						
Final						
Scale @ A3	1:10,000					DO NOT SCALE
Jacobs No.	321084AH					
Client No.	CP966					
Drawing No.	321084AH-JAC-ZZ-XX-DR-K-3550					

© Copyright 2023 Jacobs Engineering Ireland Limited. The concepts and information contained in this document are the property of Jacobs. Use or copying of this document in whole or in part without the written permission of Jacobs constitutes an infringement of copyright. Limitation: This drawing has been prepared on behalf of, and for the exclusive use of Jacobs' Client, and is subject to, and issued in accordance with, the provisions of the contract between Jacobs and the Client. Jacobs accepts no liability or responsibility whatsoever for, or in respect of, any use of, or reliance upon, this drawing by any third party.