


Plan  
Temporary HDD Construction Compound

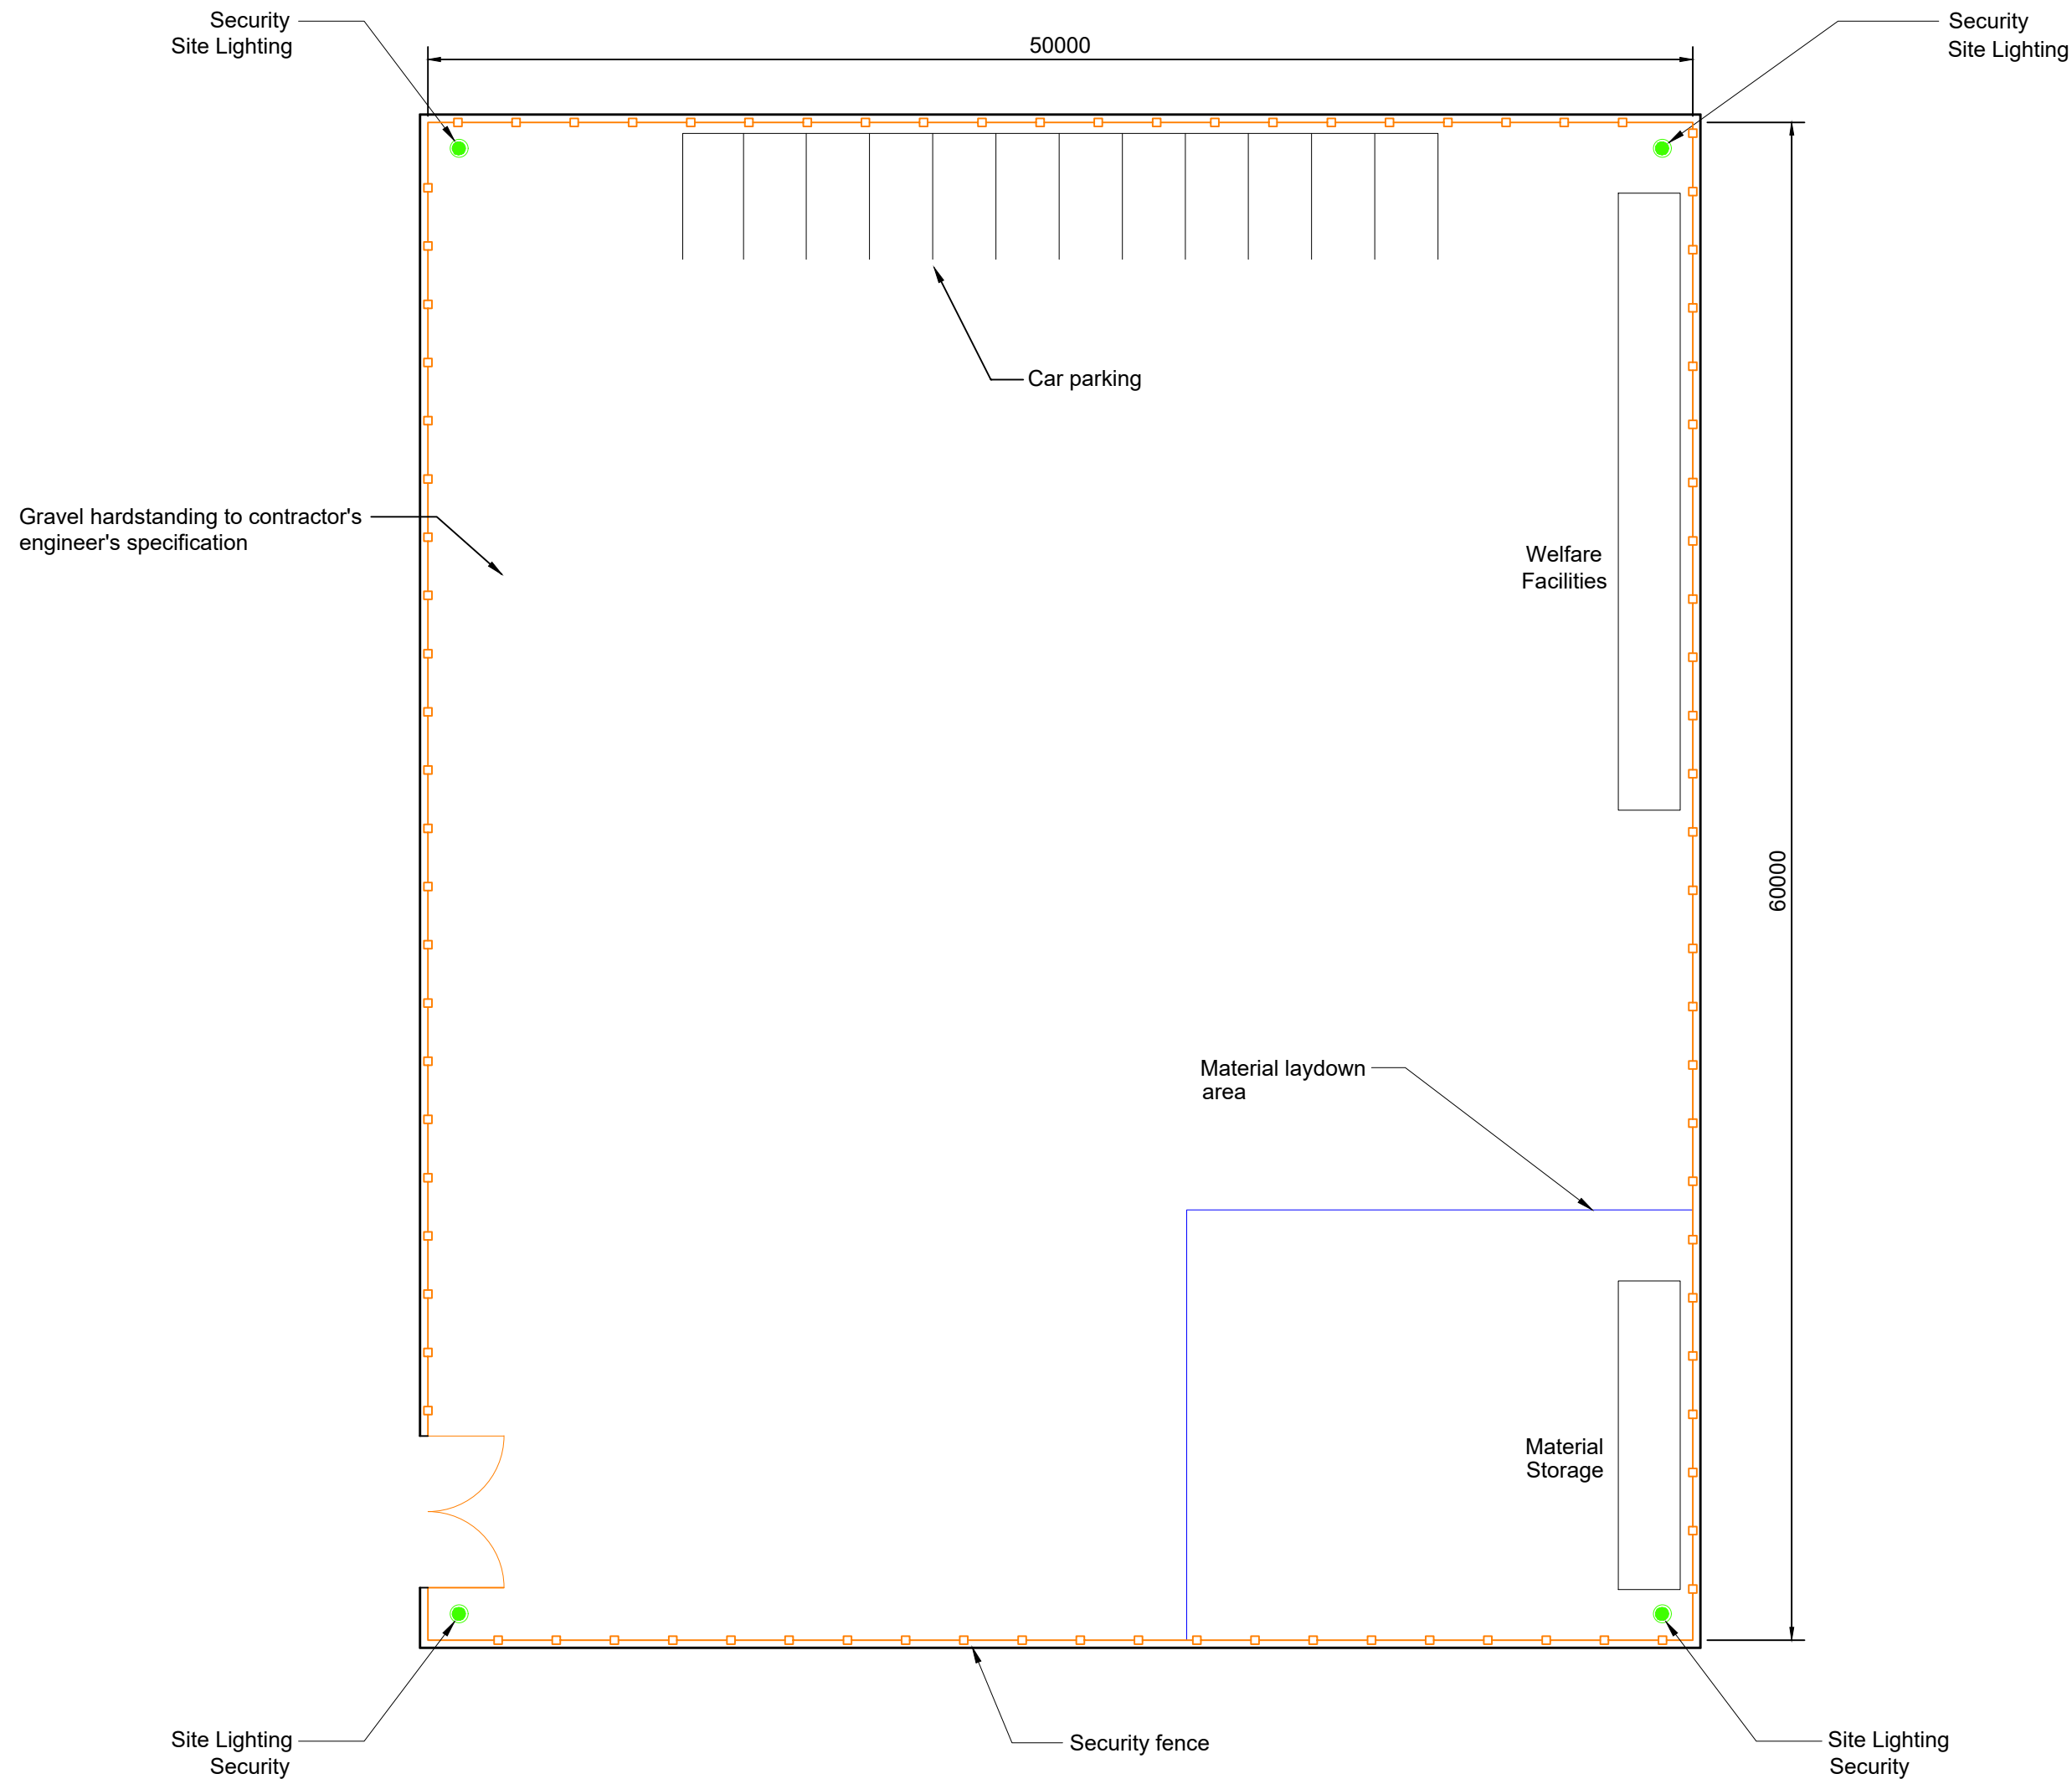


Plan  
Temporary Construction Compound / Laydown Area

P04	06/04/23	Issued for planning	BRH	NK	PREPARED	FL	
P03	20/03/23	Issued for planning	BRH	NK	PREPARED	FL	
Rev	Rev. Date	Purpose of revision	Orig	Check'd	Rev'd	Apprv'd	
© Copyright 2023 Jacobs U.K. Limited. The concepts and information contained in this document are the property of Jacobs. Use or copying of this document in whole or in part without the written permission of Jacobs constitutes an infringement of copyright. Limitation: This drawing has been prepared on behalf of, and for the exclusive use of, Jacobs Client, and is subject to, and issued in accordance with, the provisions of the contract between Jacobs and the Client. Jacobs accepts no liability or responsibility whatsoever for, or in respect of, any use of, or reliance upon, this drawing by any third party.							

- NOTES
1. FOR PLANNING PURPOSES ONLY. NOT FOR CONSTRUCTION.
  2. ALL DIMENSIONS ARE IN MILLIMETRES UNLESS OTHERWISE NOTED.
  3. WHERE LEVELS ARE SHOWN, ALL LEVELS ARE IN METRES ABOVE MALIN HEAD DATUM.
  4. THE EXACT DETAILS AND ARRANGEMENT OF COMPOUNDS ARE SUBJECT TO DETAILED DESIGN WHICH WILL BE DETERMINED BY THE CONTRACTOR BASED ON LOCATION SPECIFIC REQUIREMENTS.

**Jacobs**  
Merrion House, Merrion Road, Dublin, D04R2C5, Ireland  
Phone: +353 (0)1 269 5666 Fax: +353 (0)1 269 5497  
www.jacobs.com

Client



Project

KILDARE-MEATH GRID UPGRADE

Drawing title			COMPOUNDS - HDD AND TEMPORARY CONSTRUCTION - PROPOSED DETAILS		
Drawing status			FOR PLANNING		
Scale			1:250 @A1 DO NOT SCALE		
Jacobs No.			321084AH		
Client No.			CP966		
Drawing number			321084AH-JAC-ZZ-XX-DR-Z-2205		
Suitability			S2		
Rev			P04		