



PROPOSED TRENCH DETAIL IN HIGHWAYS  
1:10

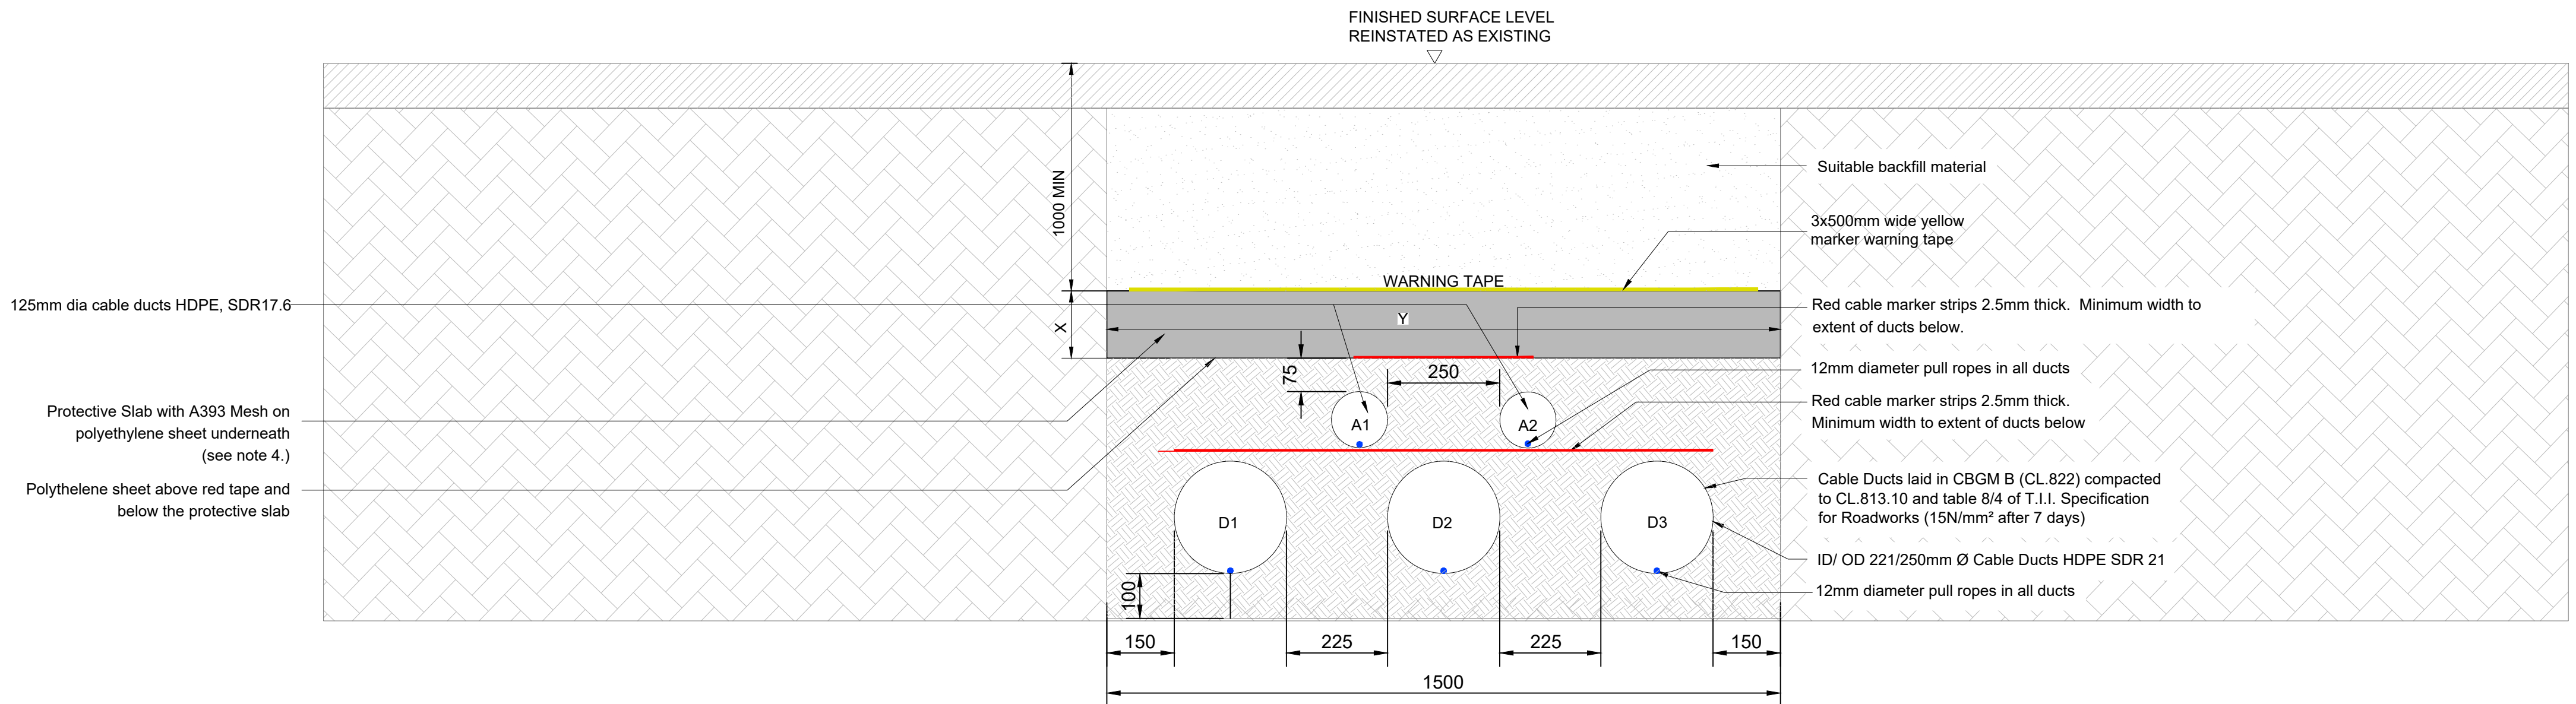

PROPOSED TRENCH DETAIL IN OFF-ROAD SECTION  
1:10

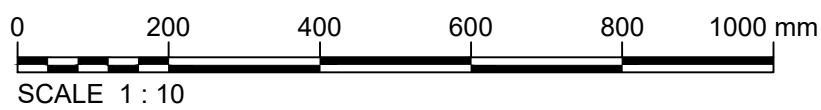

Rev	Rev. Date	Purpose of revision	Orig	Check'd	Rev'd	Apprv'd
P04	06/04/23	Issued for Planning	VL	ES		AP
P03	23/03/23	Issued for Planning	VL	ES		AP
P02	24/02/23	Issued for Planning	VL	ES		AP
P01	22/12/22	For Information	VL	ES		AP

© Copyright 2023 Jacobs U.K. Limited. The concepts and information contained in this document are the property of Jacobs. Use or copying of this document in whole or in part without the written permission of Jacobs constitutes an infringement of copyright. Limitation: This drawing has been prepared on behalf of, and for the exclusive use of, Jacobs' Client, and is subject to, and issued in accordance with, the provisions of the contract between Jacobs and the Client. Jacobs accepts no liability or responsibility whatsoever for, or in respect of, any use of, or reliance upon, this drawing by any third party.

NOTES

- FOR PLANNING PURPOSES ONLY. NOT FOR CONSTRUCTION.
- ALL DIMENSIONS ARE IN MILLIMETRES UNLESS OTHERWISE NOTED.
- WHERE LEVELS ARE SHOWN, ALL LEVELS ARE IN METRES ABOVE MALIN HEAD DATUM.
- FOR THE OFF-ROAD SECTIONS OF THE ROUTE WHERE FRAMING ACTIVITY IS PERFORMED OR EXPECTED TO BE PERFORMED ABOVE THE CABLE TRENCH, ADDITIONAL MECHANICAL PROTECTION IS REQUIRED ABOVE THE CABLE TRENCH. THE DIMENSIONS AND SPACING TO BE DEFINED BY DESIGNER BASED ON A DRA AND REVIEWED BY EIRGRID. ACCEPTABLE SOLUTIONS ARE CONCRETE TILES OR CBGM WITH A STEEL MESH. THESE TWO BACKFILLS ARE TO BE SEPARATED BY A POLYETHYLENE SHEET.
- DIMENSIONS X AND Y TO BE DETERMINED DURING DETAILED DESIGN.

REFERENCE DRAWINGS

LEGEND

<b>Jacobs</b> Merrion House, Merrion Road, Dublin, D04R2C5, Ireland Phone: +353 (0)1 269 5666 Fax: +353 (0)1 269 5497 www.jacobs.com		Drawing title <b>TRENCH CROSS SECTIONS IN HIGHWAYS &amp; OFF-ROAD SECTION PROPOSED DETAILS</b>	
Client		Drawing status <b>FOR PLANNING</b>	
Project <b>KILDARE-MEATH GRID UPGRADE</b>		Scale 1:10@A1	DO NOT SCALE
		Jacobs No. 321084AH	Rev P04
		Client No. CP966	
		Drawing number <b>321084AH-JAC-ZZ-XX-DR-Z-2203</b>	