


Volume 4, Figure 14.2

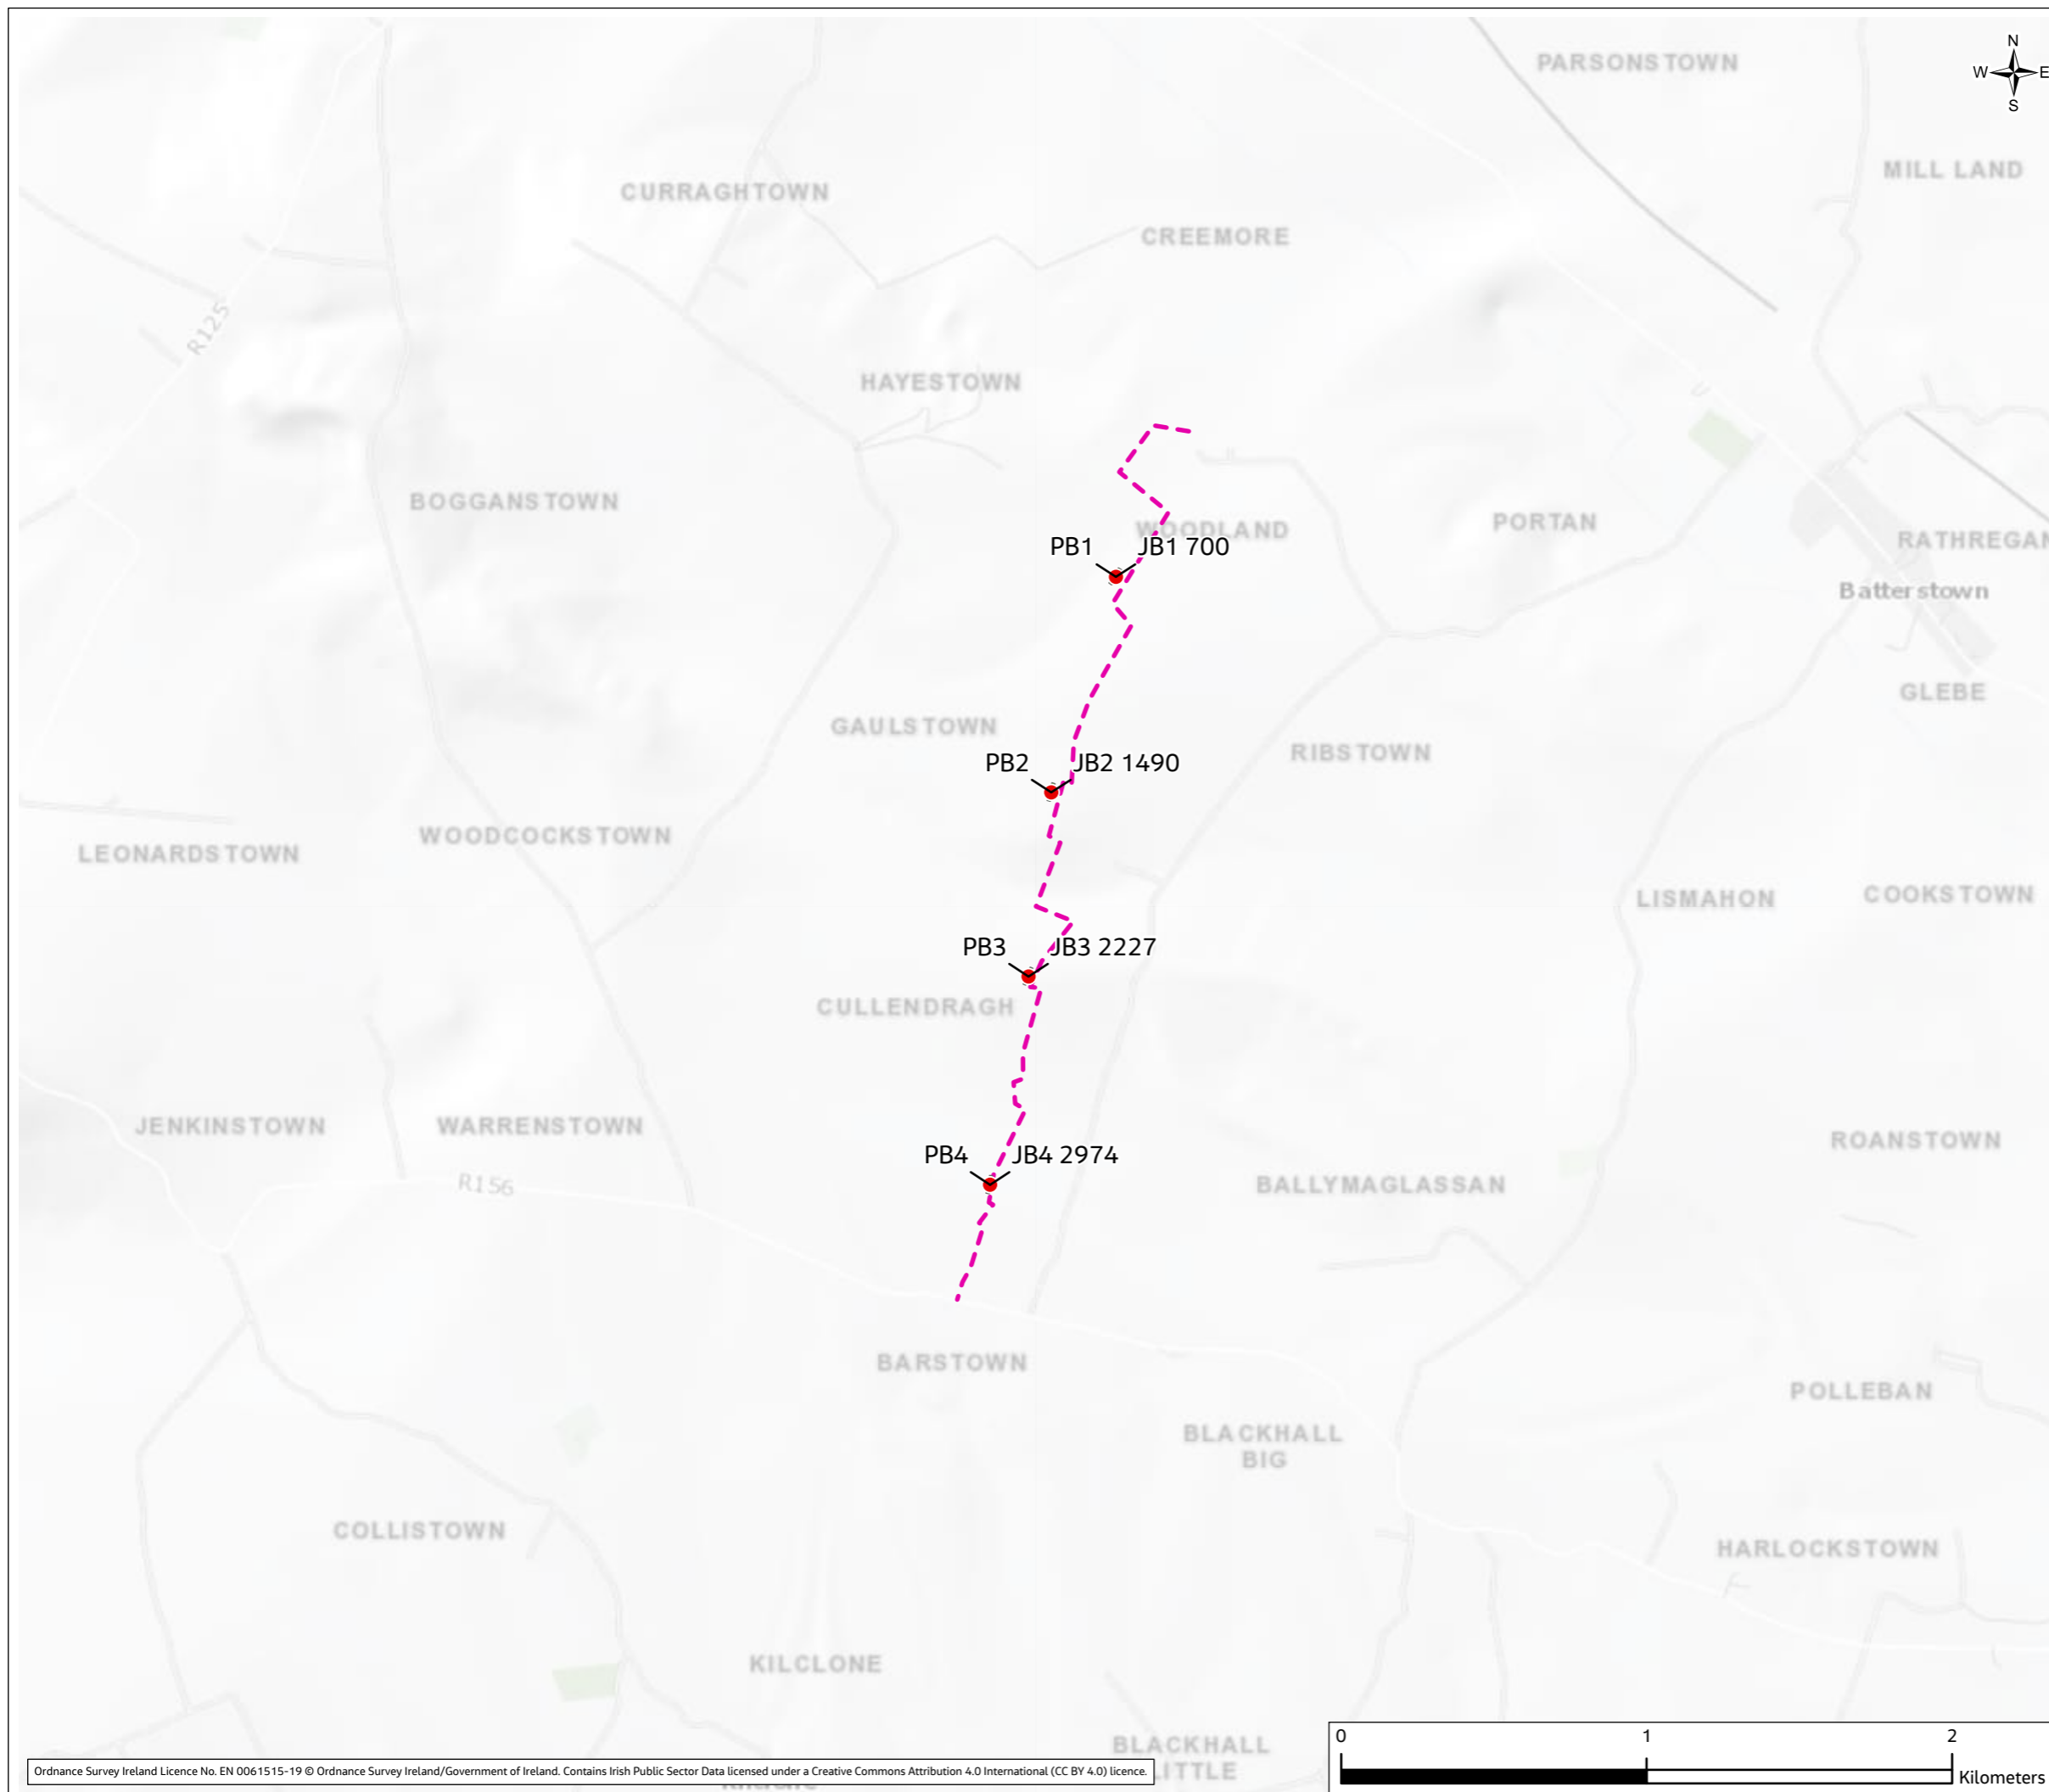

**Legend**

- Proposed Cable Route
- Diversion Route
- Passing Bay
- Joint Bay



01	Apr 2023	Final	PM	SJ	FL	FB
Rev.	Date	Purpose of revision	Drawn	Check'd	Rev'd	Appr'd

Client

**Jacobs**  
Merrion House, Merrion Road, Dublin, D04 R2C5, Ireland.  
www.jacobs.com

Project

Kildare-Meath Grid Upgrade

Drawing Title

TTM Section 1.01

Drawing Status

Final

Scale @ A3


1:21,000 DO NOT SCALE

Jacobs No. 321084AH


Client No. CP966

Drawing No. 321084AH-JAC-ZZ-XX-DR-K-3401

© Copyright 2023 Jacobs Engineering Ireland Limited. The concepts and information contained in this document are the property of Jacobs. Use or copying of this document in whole or in part without the written permission of Jacobs constitutes an infringement of copyright. Limitation: This drawing has been prepared on behalf of, and for the exclusive use of Jacobs' Client, and is subject to, and issued in accordance with, the provisions of the contract between Jacobs and the Client. Jacobs accepts no liability or responsibility whatsoever for, or in respect of, any use of, or reliance upon, this drawing by any third party.

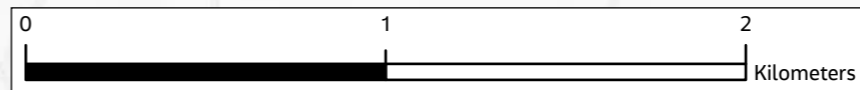


Volume 4, Figure 14.2

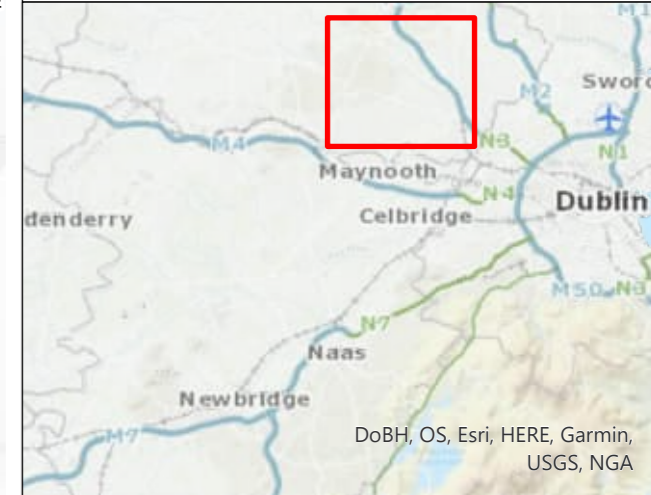

**Legend**

- Proposed Cable Route
- Diversion Route
- Passing Bay
- Joint Bay

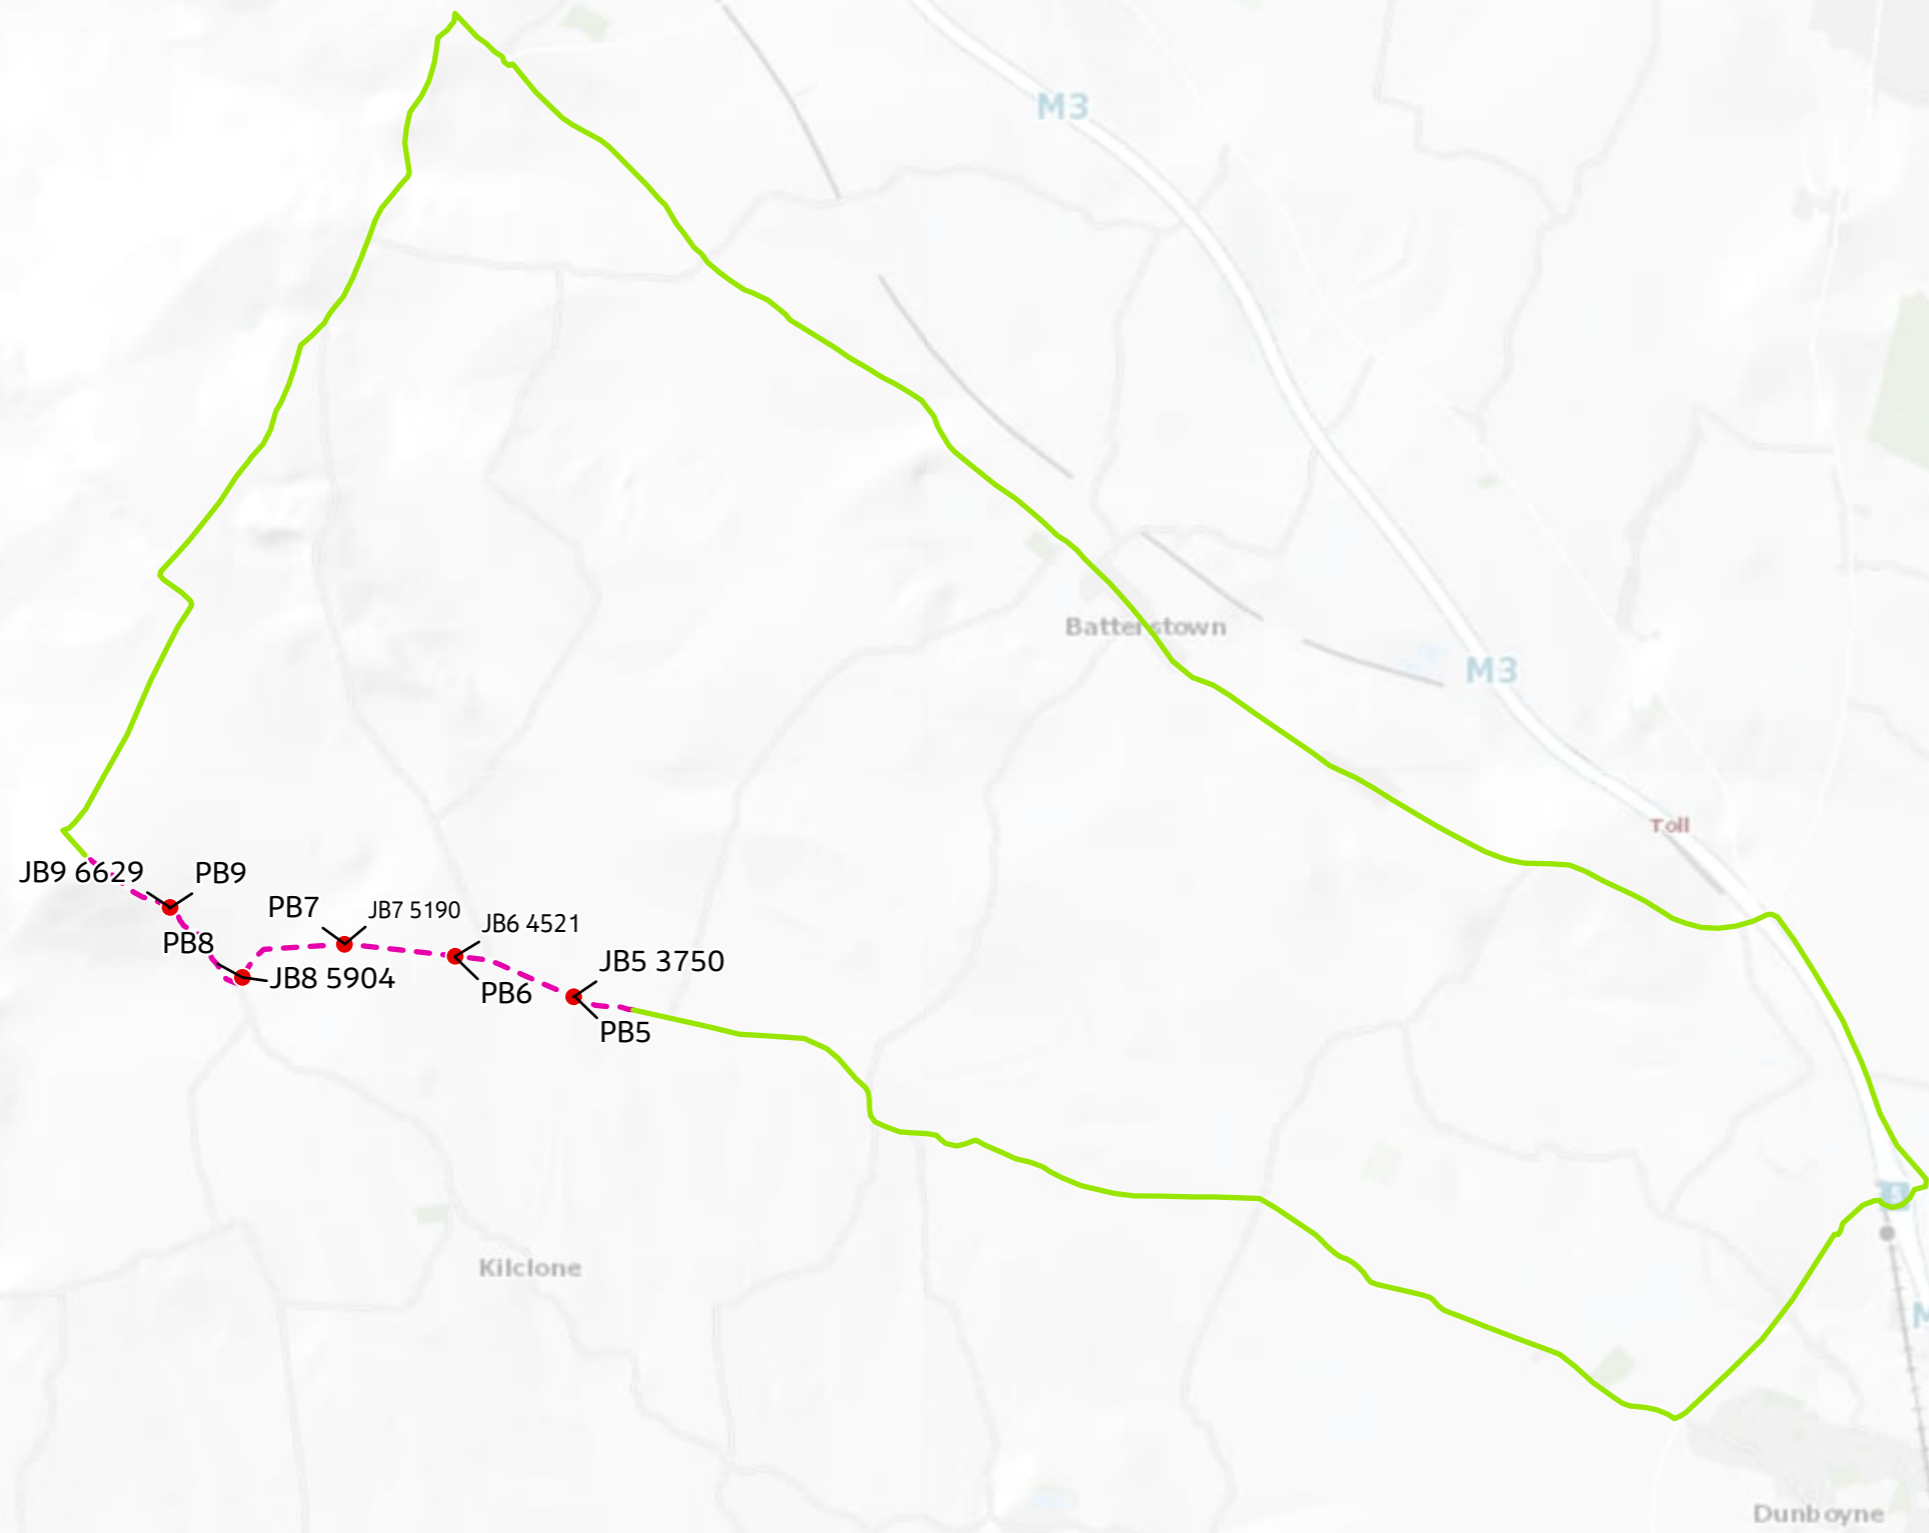

01	Apr 2023	Final	PM	SJ	FL	FB
Rev.	Date	Purpose of revision	Drawn	Check'd	Rev'd	Appr'd

Client

**Jacobs**  
Merrion House, Merrion Road, Dublin, D04 R2C5, Ireland.  
www.jacobs.com

Project

Kildare-Meath Grid Upgrade

Drawing Title

TTM Section 1.02

Drawing Status


Final

Scale @ A3	1:46,000	DO NOT SCALE
Jacobs No.	321084AH	
Client No.	CP966	


Drawing No.

321084AH-JAC-ZZ-XX-DR-K-3402

© Copyright 2023 Jacobs Engineering Ireland Limited. The concepts and information contained in this document are the property of Jacobs. Use or copying of this document in whole or in part without the written permission of Jacobs constitutes an infringement of copyright. Limitation: This drawing has been prepared on behalf of, and for the exclusive use of Jacobs' Client, and is subject to, and issued in accordance with, the provisions of the contract between Jacobs and the Client. Jacobs accepts no liability or responsibility whatsoever for, or in respect of, any use of, or reliance upon, this drawing by any third party.

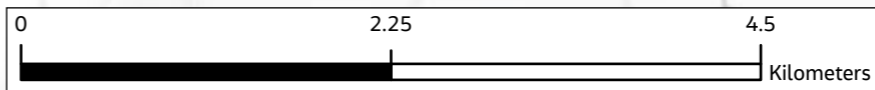


Volume 4, Figure 14.2

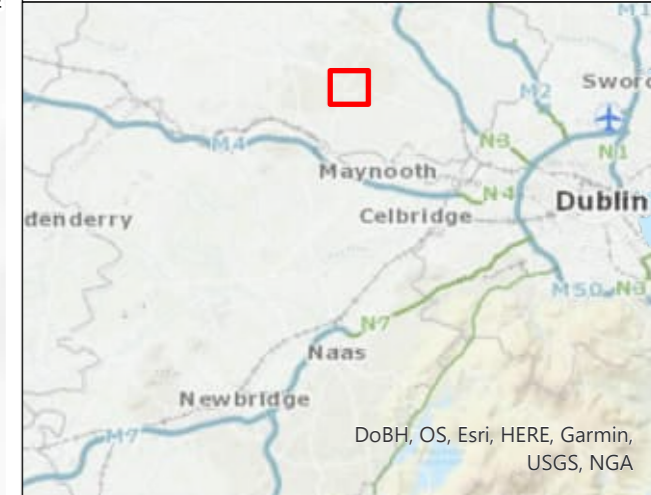

Legend

- Proposed Cable Route
- Diversion Route
- █ Passing Bay
- Joint Bay

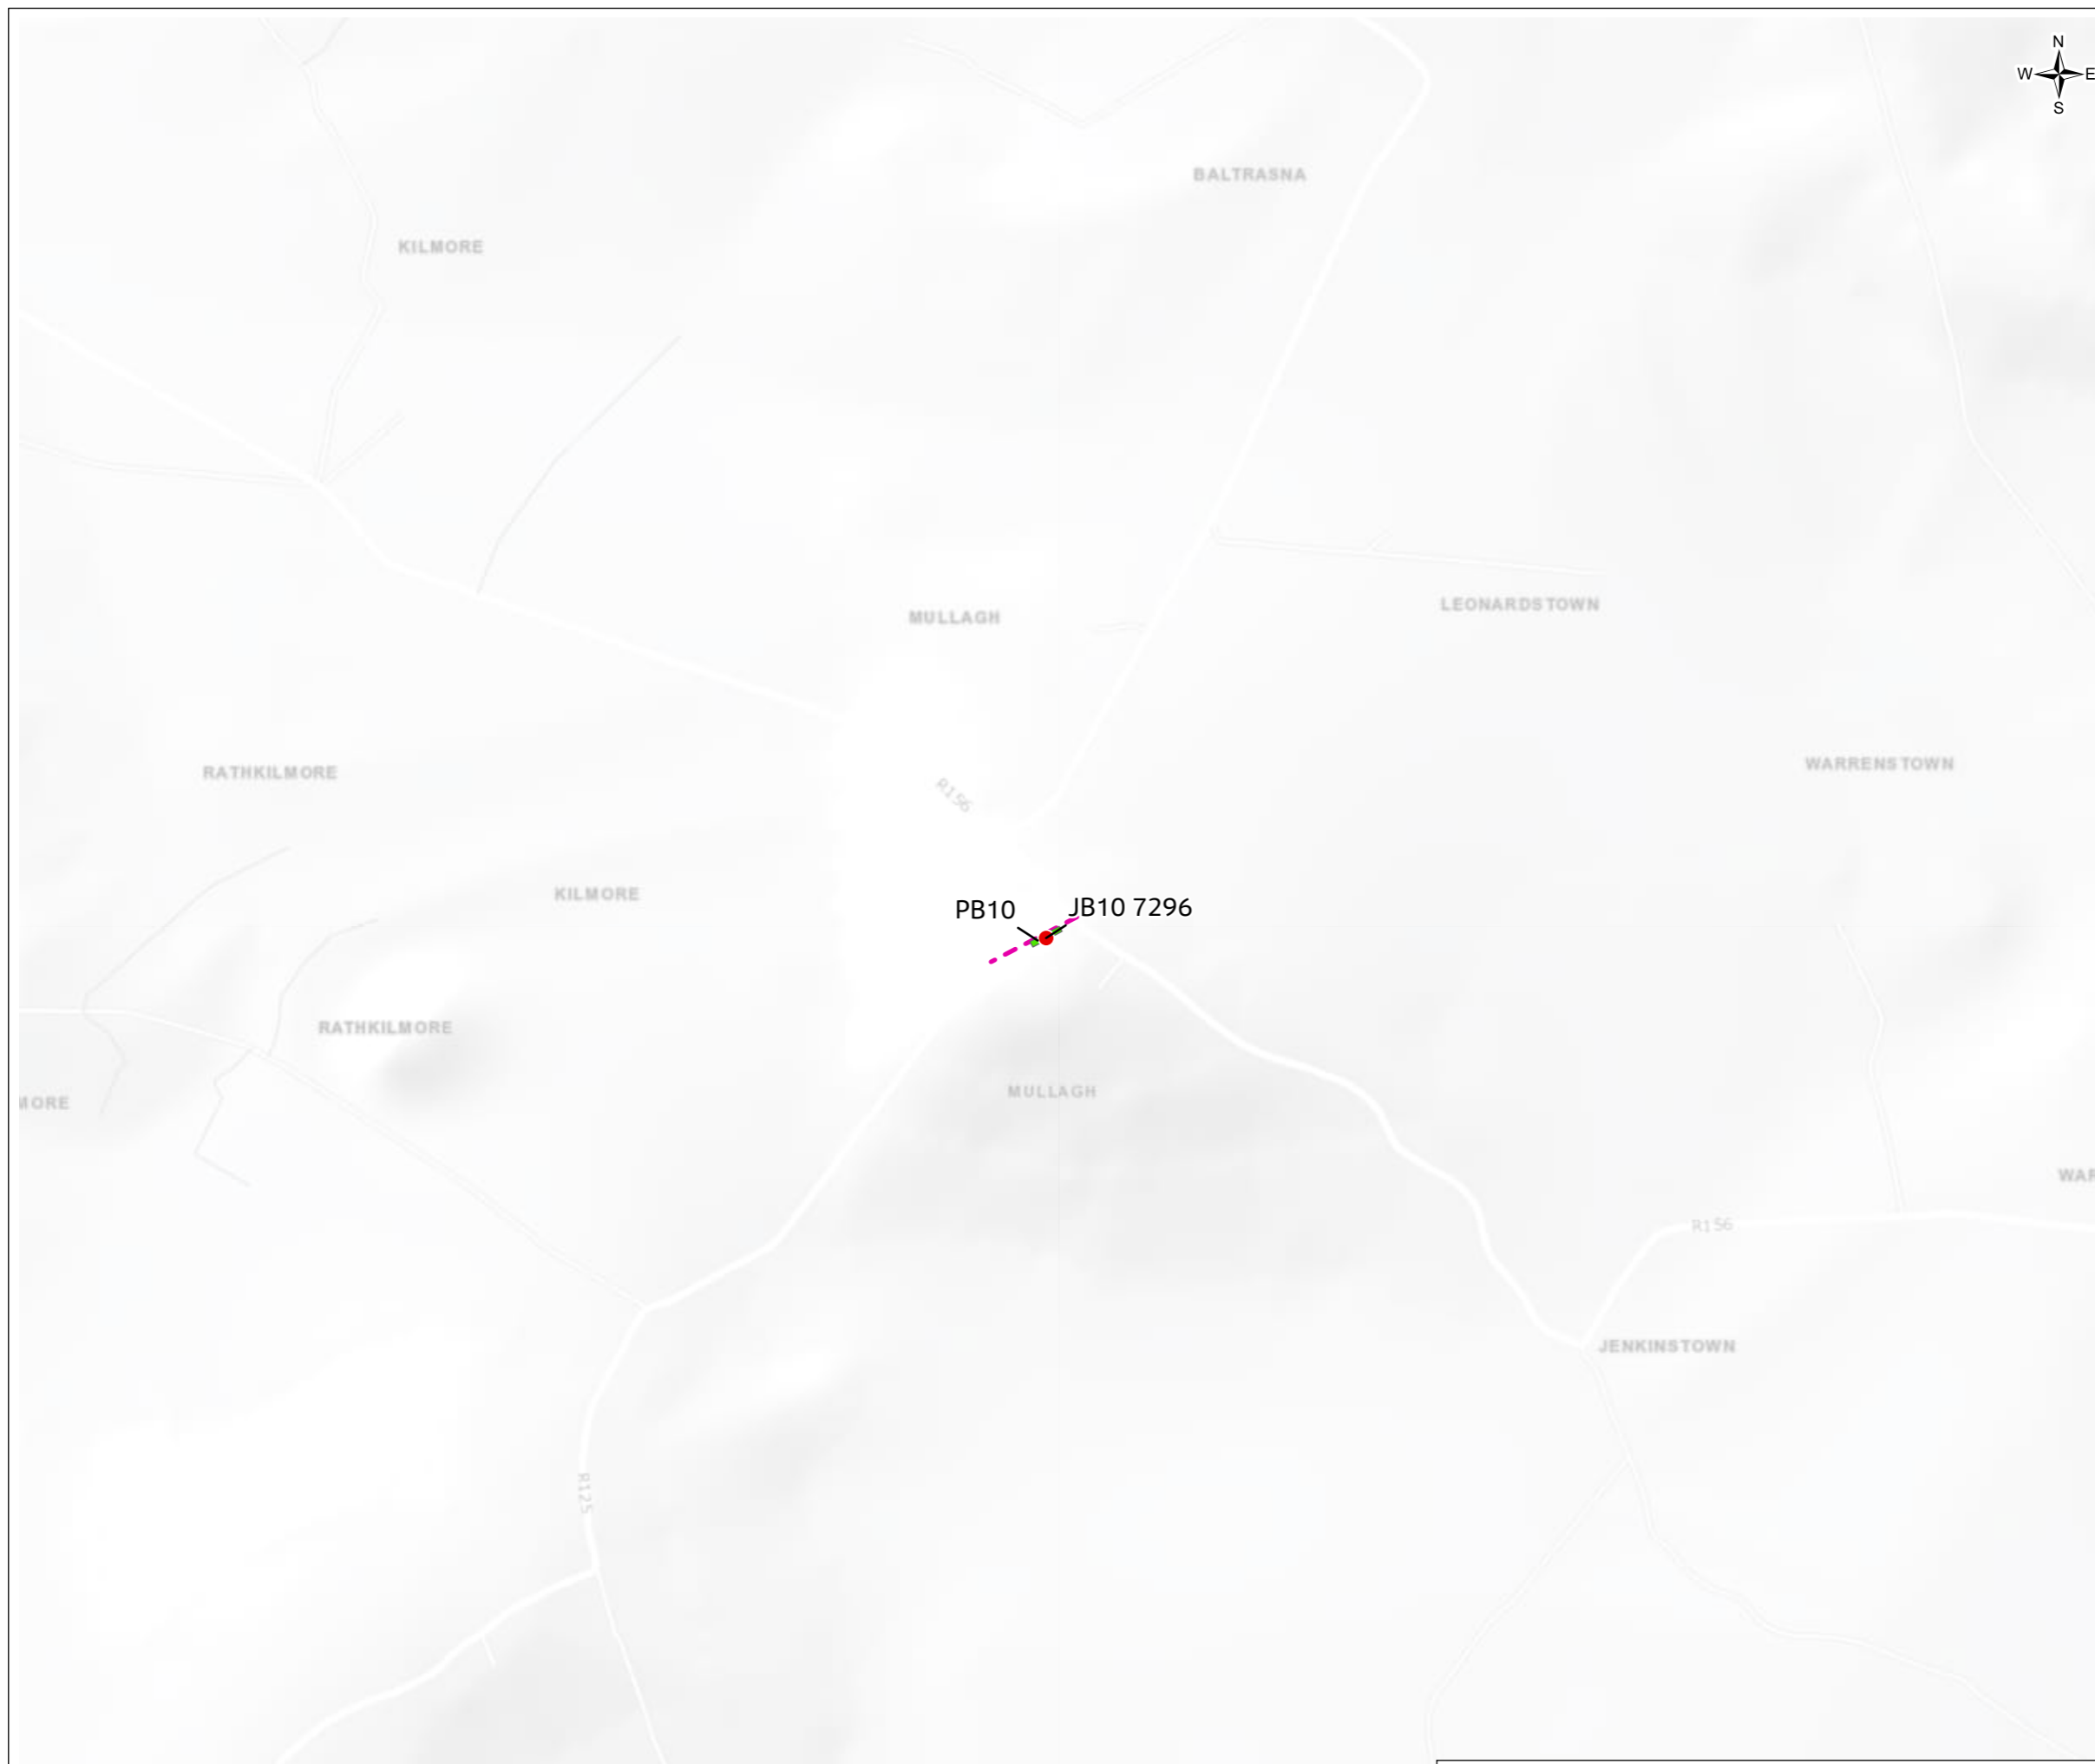

01	Apr 2023	Final	PM	SJ	FL	FB
Rev.	Date	Purpose of revision	Drawn	Check'd	Rev'd	Appr'd

Client



**Jacobs**  
Merrion House, Merrion Road, Dublin, D04 R2C5, Ireland.  
www.jacobs.com

Project  
**Kildare-Meath Grid Upgrade**

Drawing Title  
**TTM Section 1.03**

Drawing Status  
**Final**


Scale @ A3  
**1:12,000** **DO NOT SCALE**

Jacobs No. **321084AH**

Client No. **CP966**

Drawing No. **321084AH-JAC-ZZ-XX-DR-K-3403**

© Copyright 2023 Jacobs Engineering Ireland Limited. The concepts and information contained in this document are the property of Jacobs. Use or copying of this document in whole or in part without the written permission of Jacobs constitutes an infringement of copyright. Limitation: This drawing has been prepared on behalf of, and for the exclusive use of Jacobs' Client, and is subject to, and issued in accordance with, the provisions of the contract between Jacobs and the Client. Jacobs accepts no liability or responsibility whatsoever for, or in respect of, any use of, or reliance upon, this drawing by any third party.

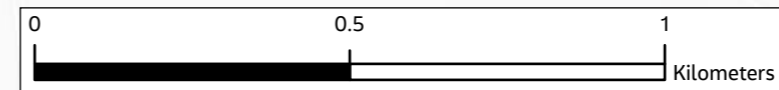


Volume 4, Figure 14.2



Legend

- Proposed Cable Route
- Diversion Route
- Passing Bay
- Joint Bay

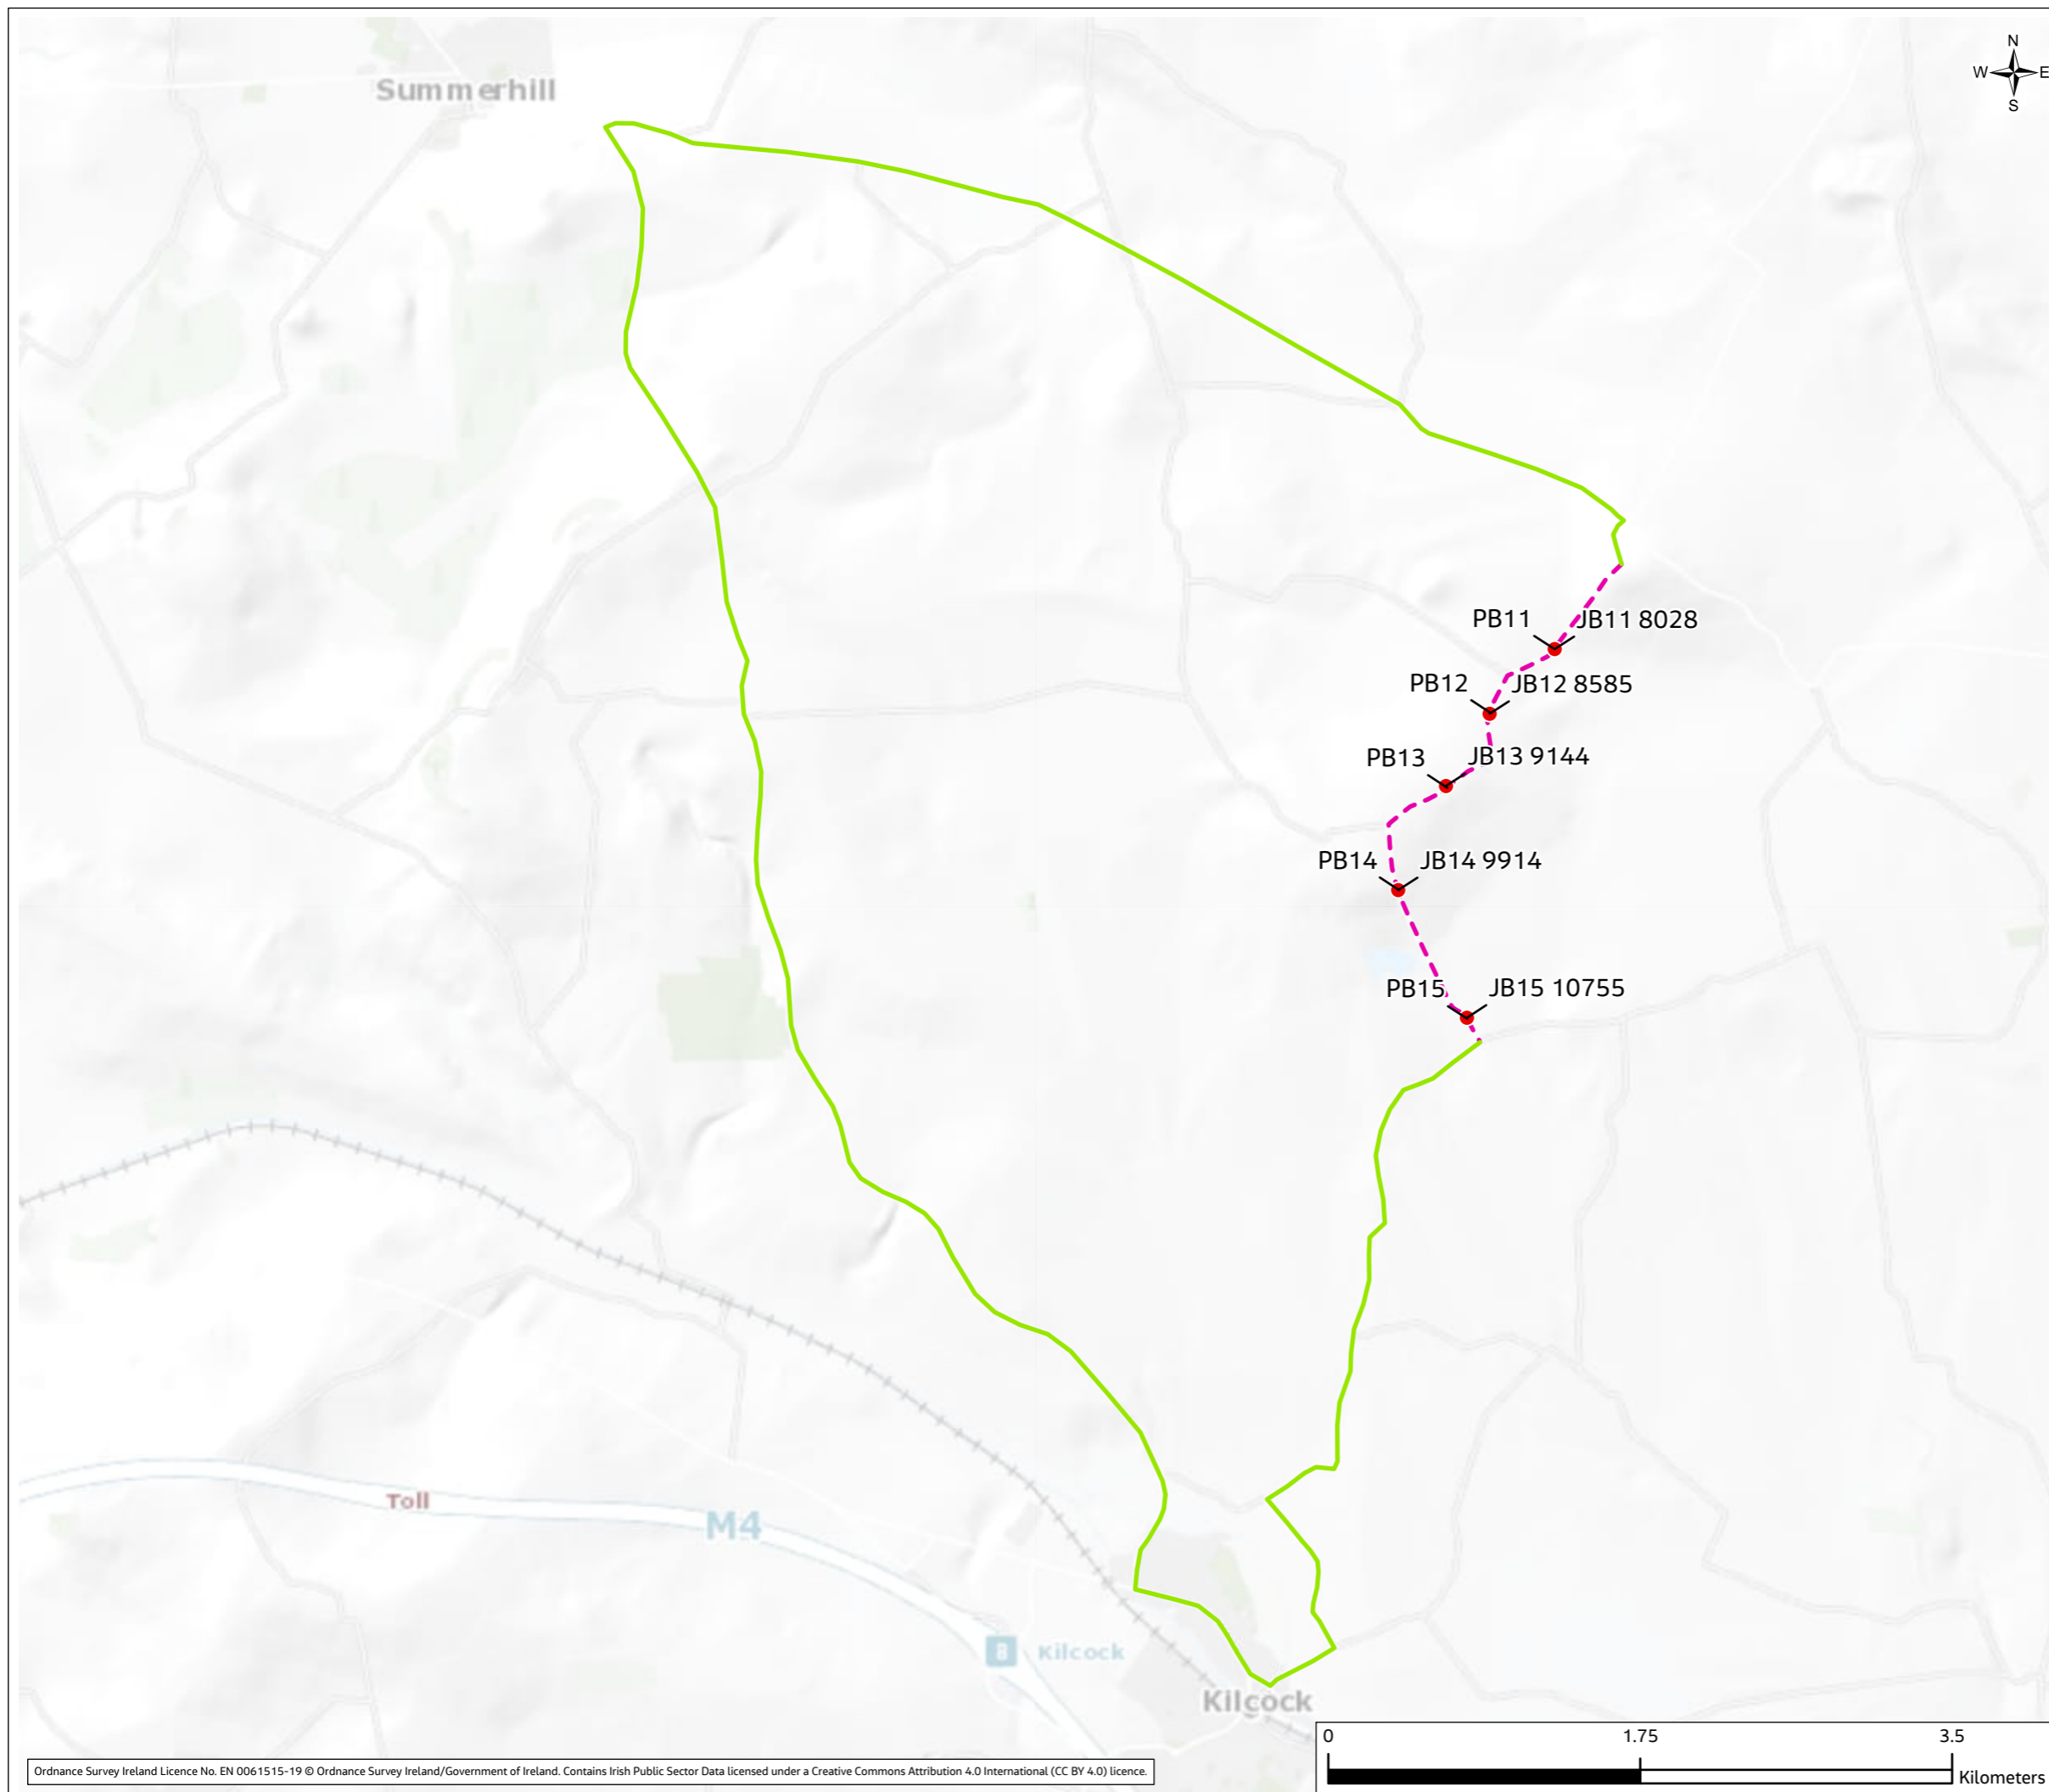

01	Apr 2023	Final	PM	SJ	FL	FB
Rev.	Date	Purpose of revision	Drawn	Check'd	Rev'd	Appr'd

Client

**Jacobs**  
Merrion House, Merrion Road, Dublin, D04 R2C5, Ireland.  
www.jacobs.com

Project

Kildare-Meath Grid Upgrade

Drawing Title

TTM Section 1.04

Drawing Status


Final

Scale @ A3	1:36,000	DO NOT SCALE
Jacobs No.	321084AH	
Client No.	CP966	

Drawing No.

321084AH-JAC-ZZ-XX-DR-K-3404


© Copyright 2023 Jacobs Engineering Ireland Limited. The concepts and information contained in this document are the property of Jacobs. Use or copying of this document in whole or in part without the written permission of Jacobs constitutes an infringement of copyright. Limitation: This drawing has been prepared on behalf of, and for the exclusive use of Jacobs' Client, and is subject to, and issued in accordance with, the provisions of the contract between Jacobs and the Client. Jacobs accepts no liability or responsibility whatsoever for, or in respect of, any use of, or reliance upon, this drawing by any third party.

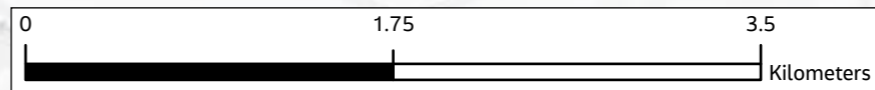



**Legend**

- Proposed Cable Route
- Diversion Route
- Passing Bay
- Joint Bay

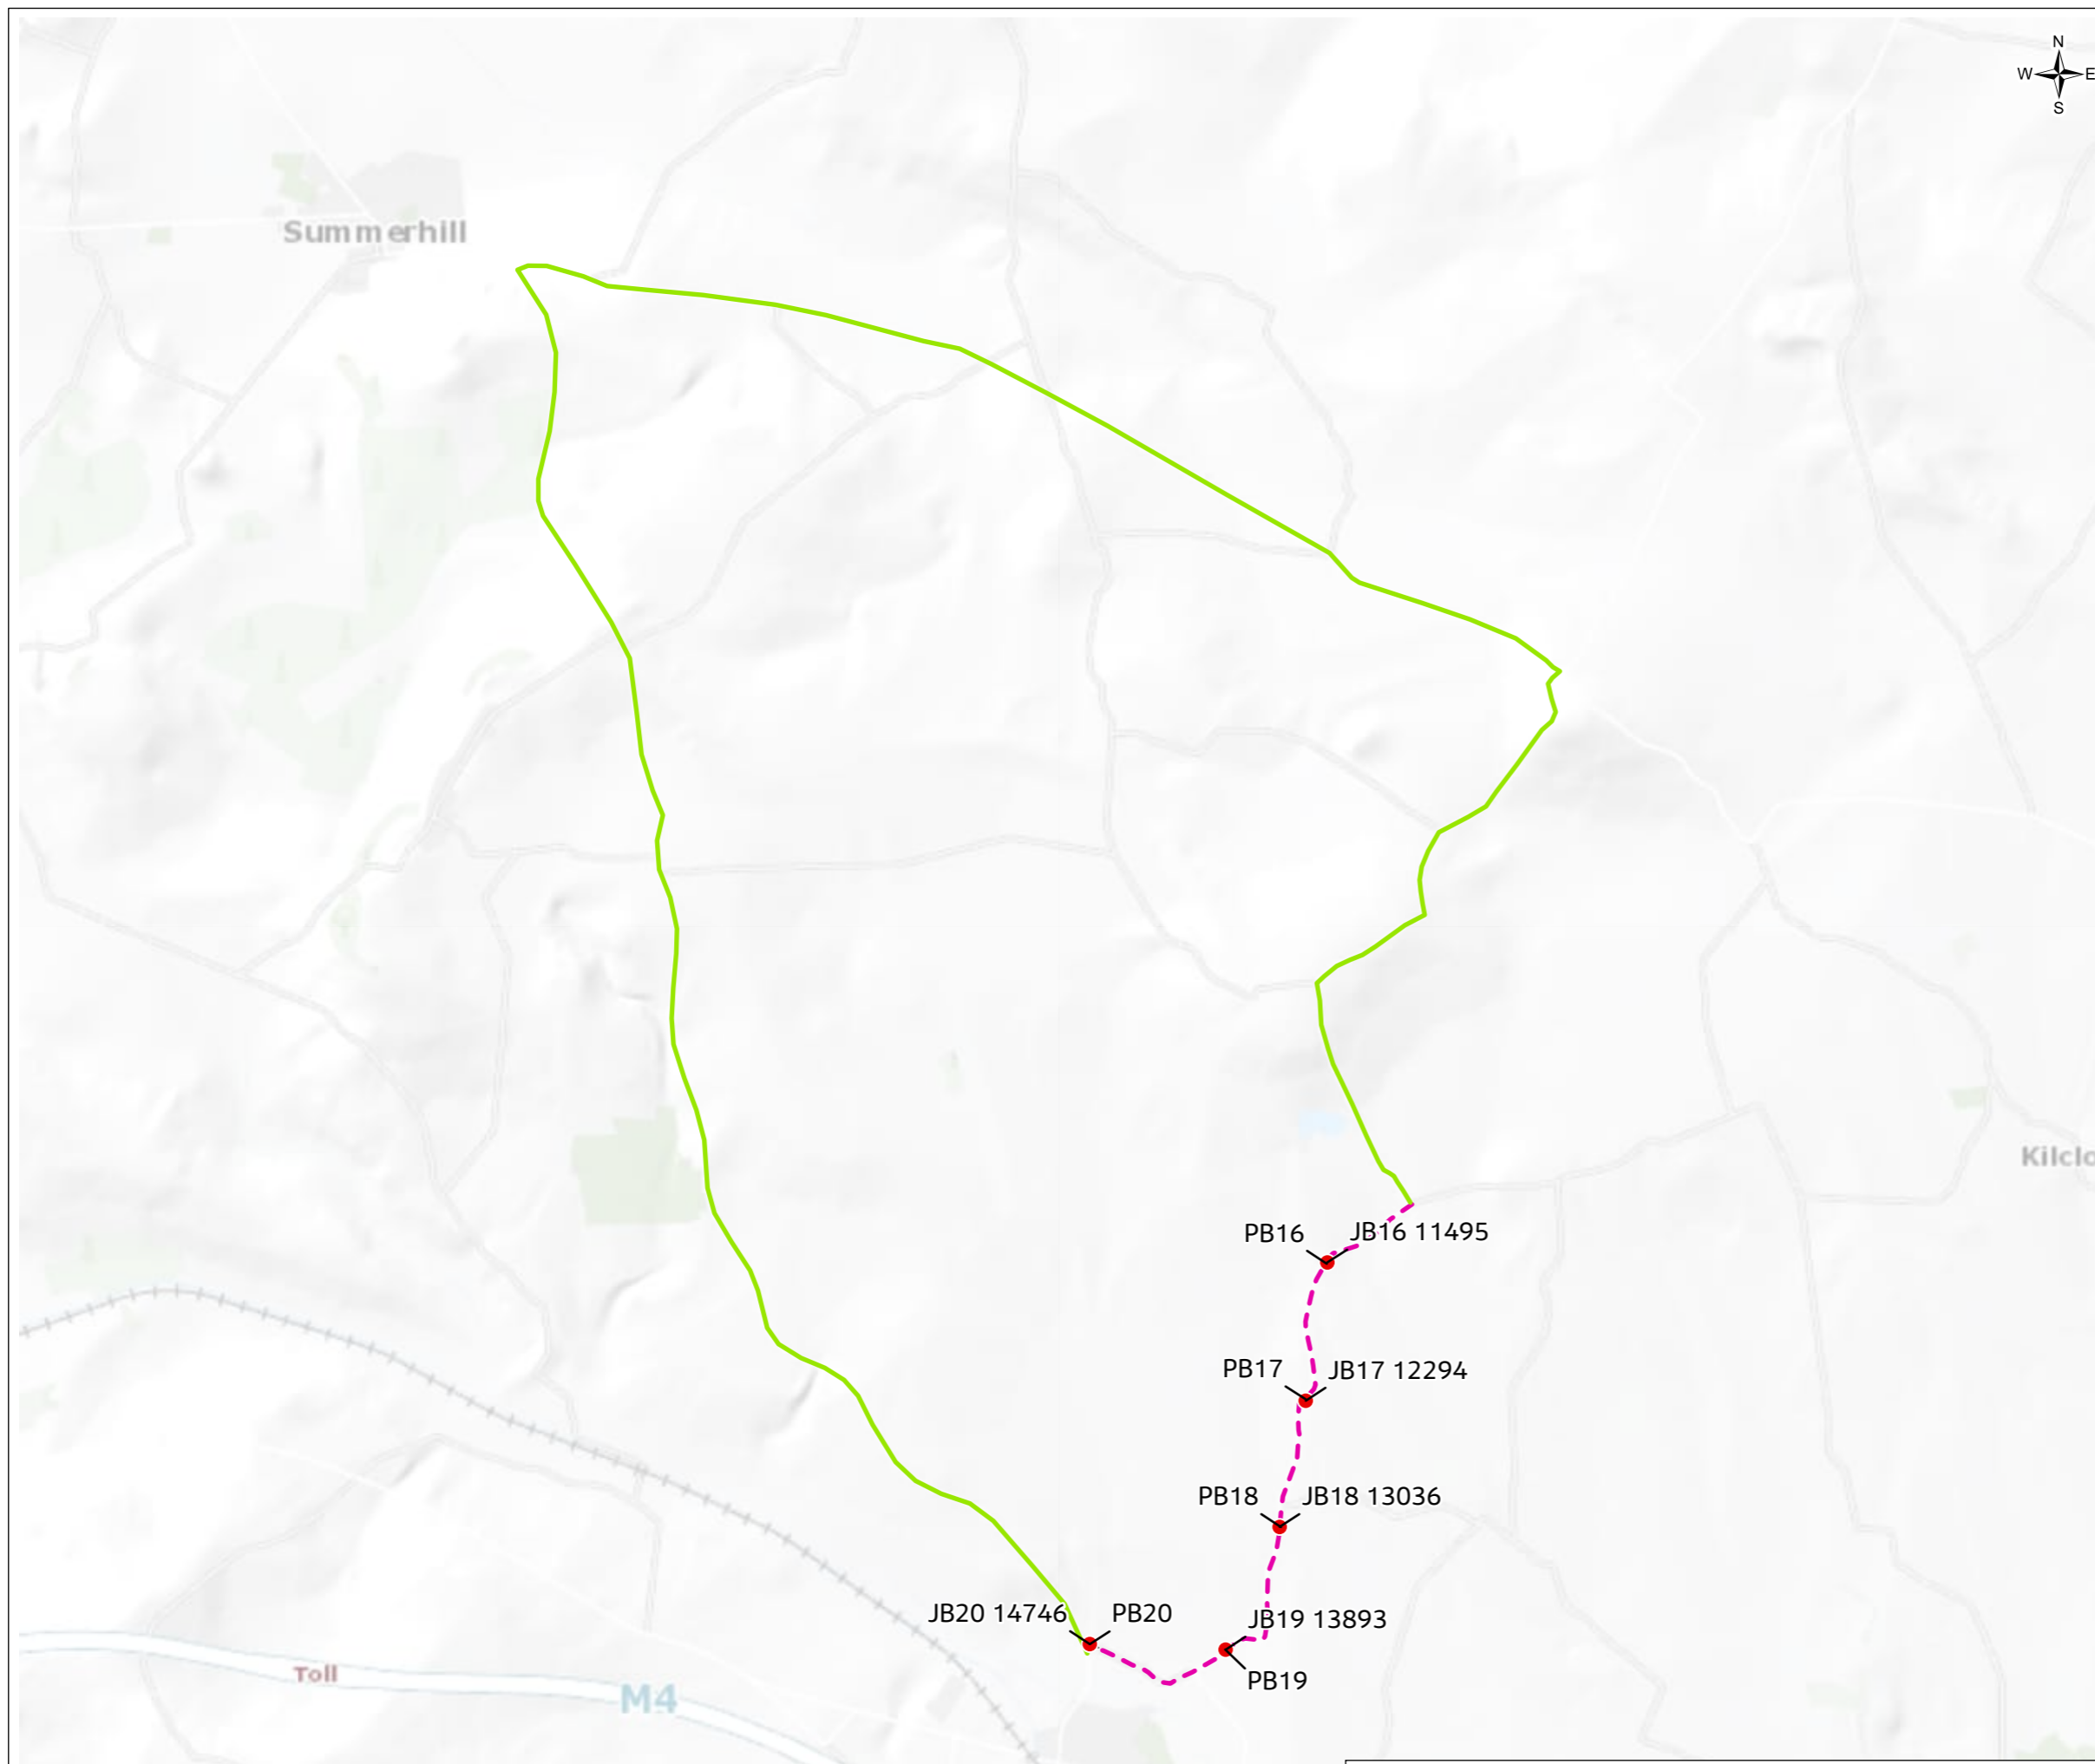

01	Apr 2023	Final	PM	SJ	FL	FB
Rev.	Date	Purpose of revision	Drawn	Check'd	Rev'd	Appr'd

Client



**Jacobs**  
 Merrion House, Merrion Road, Dublin, D04 R2C5, Ireland.  
[www.jacobs.com](http://www.jacobs.com)

Project  
 Kildare-Meath Grid Upgrade

Drawing Title  
 TTM Section 1.05

Drawing Status  
 Final


Scale @ A3  
 1:36,000 DO NOT SCALE

Jacobs No.  
 321084AH


Client No.  
 CP966

Drawing No.  
 321084AH-JAC-ZZ-XX-DR-K-3405

© Copyright 2023 Jacobs Engineering Ireland Limited. The concepts and information contained in this document are the property of Jacobs. Use or copying of this document in whole or in part without the written permission of Jacobs constitutes an infringement of copyright. Limitation: This drawing has been prepared on behalf of, and for the exclusive use of Jacobs' Client, and is subject to, and issued in accordance with, the provisions of the contract between Jacobs and the Client. Jacobs accepts no liability or responsibility whatsoever for, or in respect of, any use of, or reliance upon, this drawing by any third party.

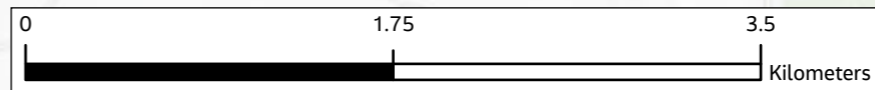

Volume 4, Figure 14.2

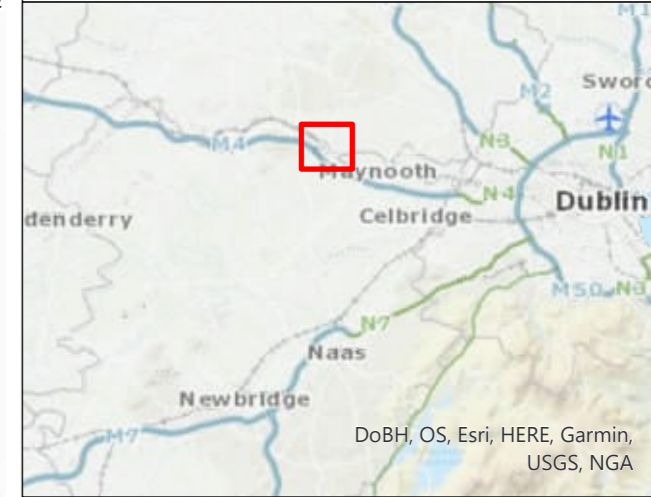

**Legend**

- Proposed Cable Route
- Diversion Route
- Passing Bay
- Joint Bay



01	Apr 2023	Final	PM	SJ	FL	FB
Rev.	Date	Purpose of revision	Drawn	Check'd	Rev'd	Appr'd

Client



**Jacobs**  
 Merrion House, Merrion Road, Dublin, D04 R2C5, Ireland.  
 www.jacobs.com

Project  
**Kildare-Meath Grid Upgrade**


Drawing Title  
**TTM Section 1.06**

Drawing Status  
**Final**

Scale @ A3	1:16,000	<b>DO NOT SCALE</b>
Jacobs No.	321084AH	
Client No.	CP966	

Drawing No.  
**321084AH-JAC-ZZ-XX-DR-K-3406**

© Copyright 2023 Jacobs Engineering Ireland Limited. The concepts and information contained in this document are the property of Jacobs. Use or copying of this document in whole or in part without the written permission of Jacobs constitutes an infringement of copyright. Limitation: This drawing has been prepared on behalf of, and for the exclusive use of Jacobs' Client, and is subject to, and issued in accordance with, the provisions of the contract between Jacobs and the Client. Jacobs accepts no liability or responsibility whatsoever for, or in respect of, any use of, or reliance upon, this drawing by any third party.

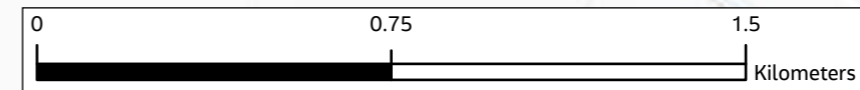


Volume 4, Figure 14.2



**Legend**

- Proposed Cable Route
- Diversion Route
- Passing Bay
- Joint Bay

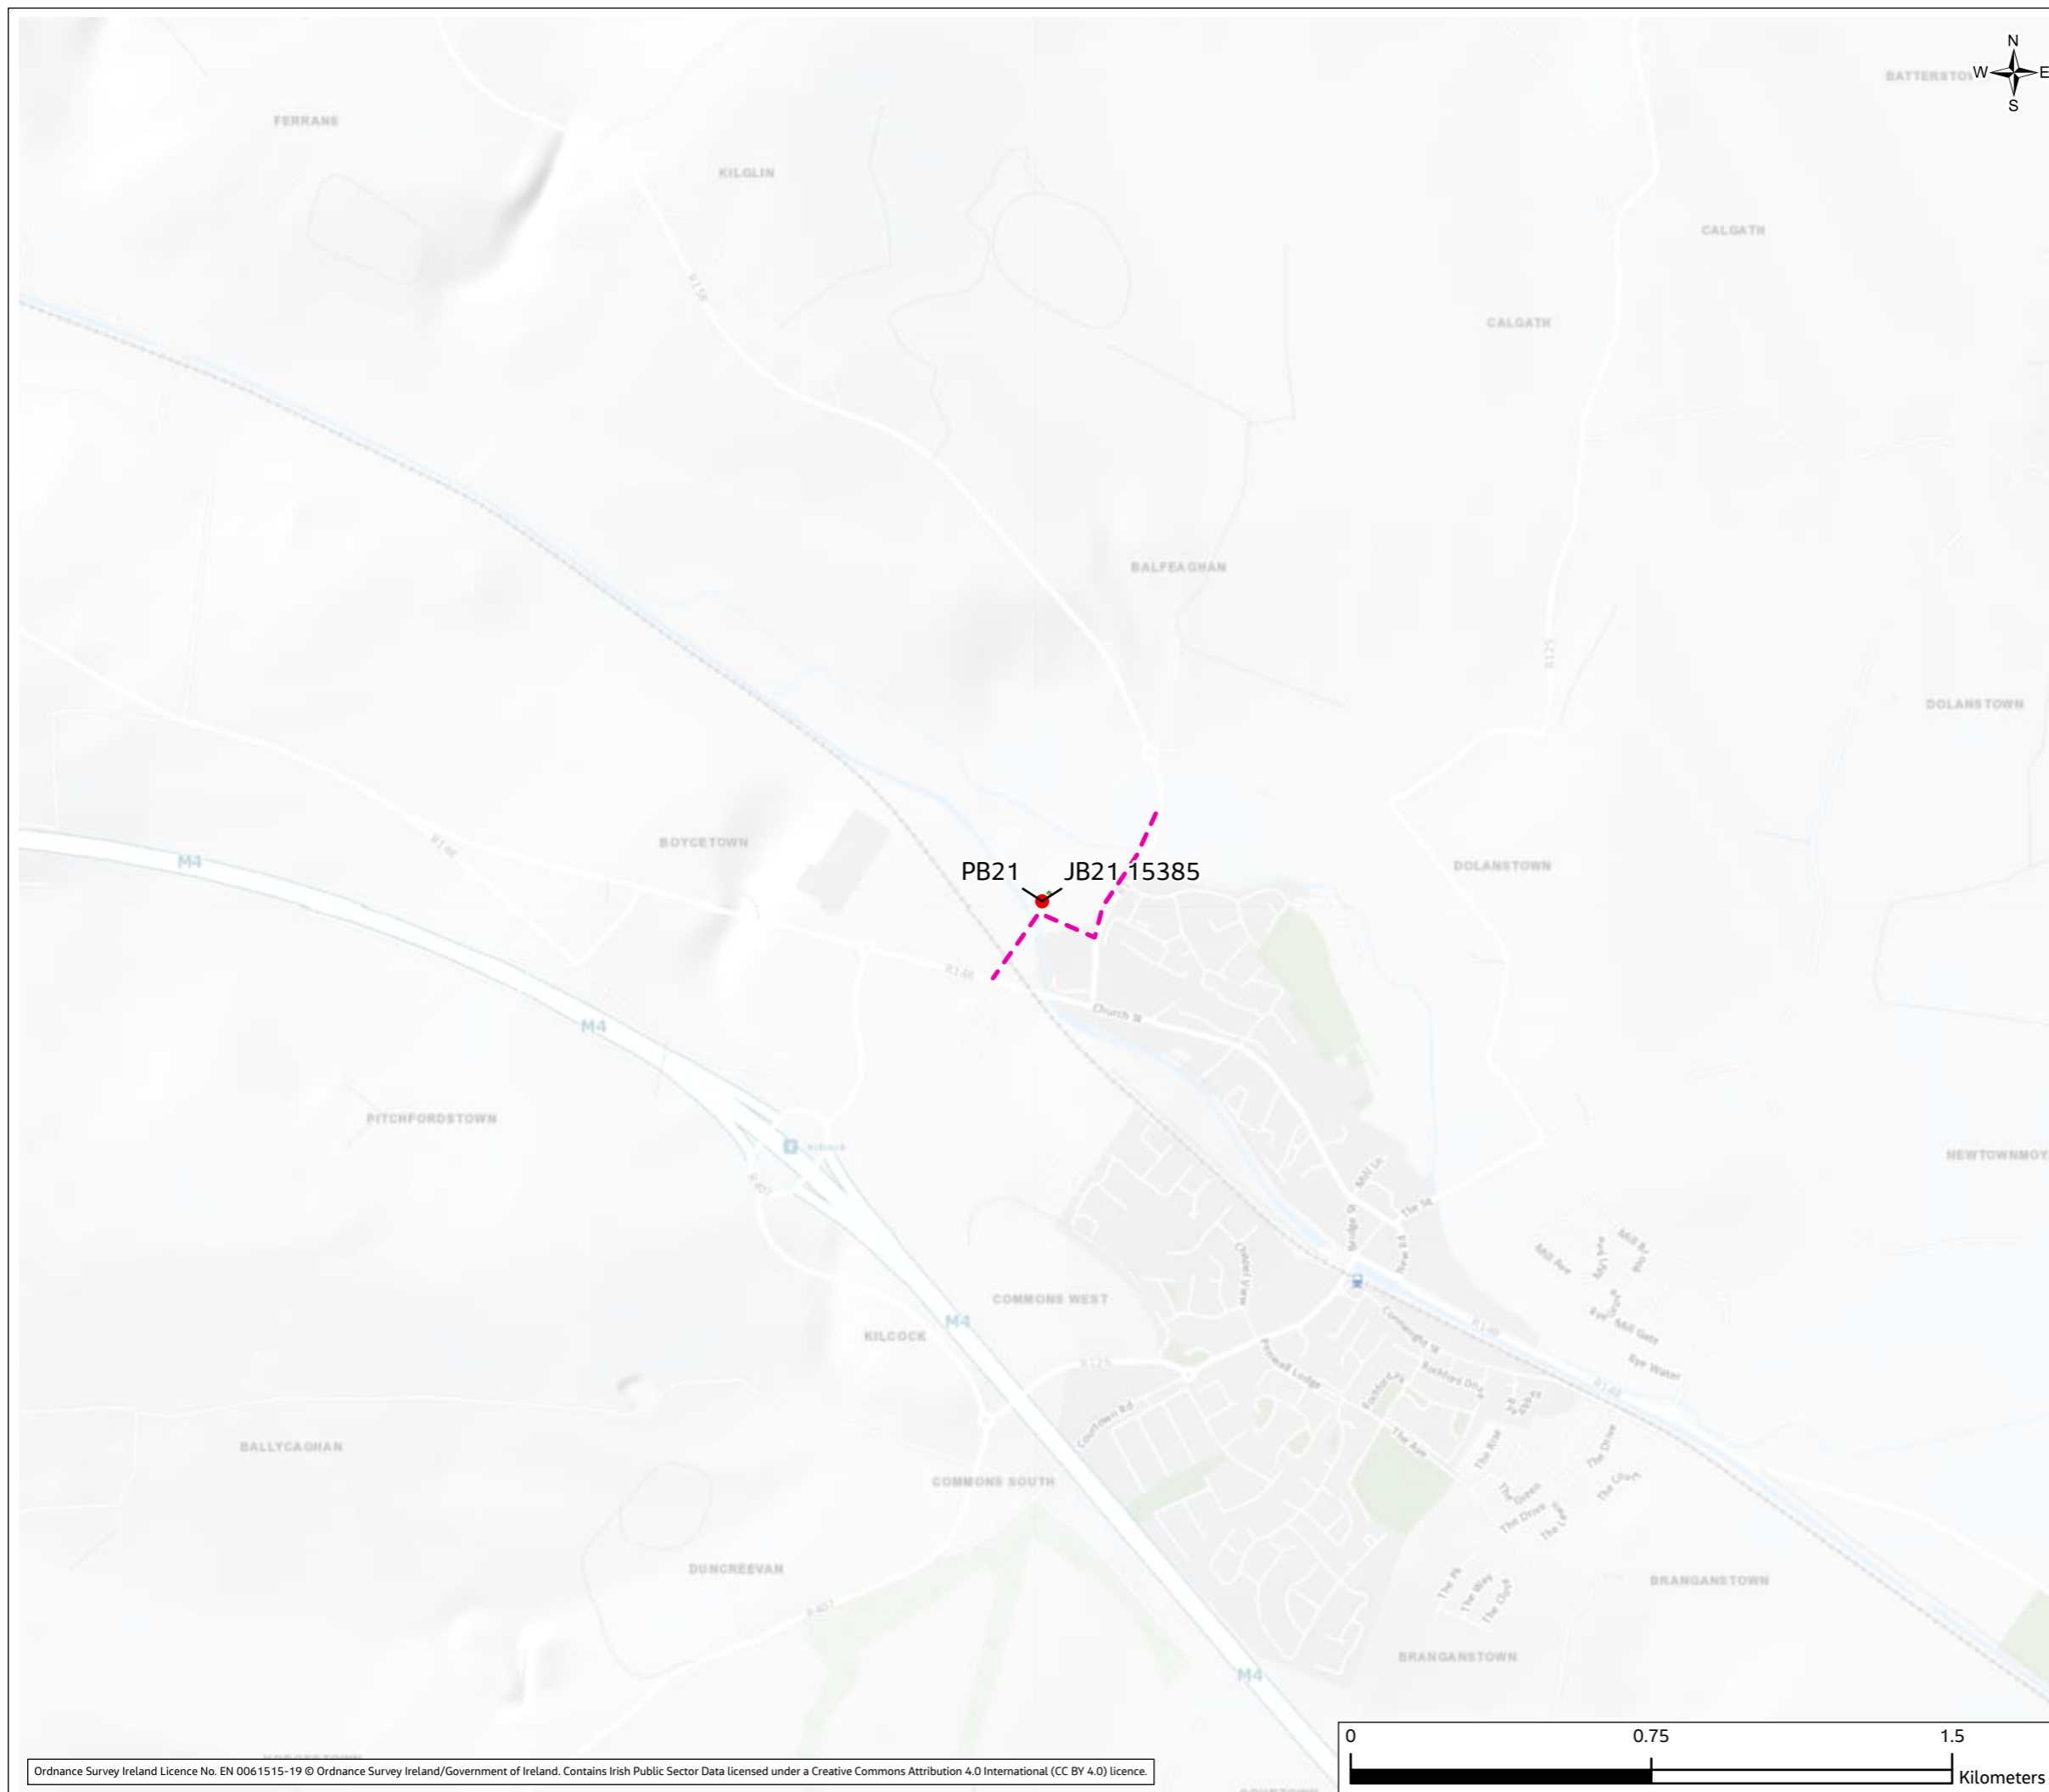

01	Apr 2023	Final	PM	SJ	FL	FB
Rev.	Date	Purpose of revision	Drawn	Check'd	Rev'd	Appr'd

Client



**Jacobs**  
Merrion House, Merrion Road, Dublin, D04 R2C5, Ireland.  
www.jacobs.com

Project  
**Kildare-Meath Grid Upgrade**

Drawing Title  
**TTM Section 1.07**

Drawing Status  
**Final**


Scale @ A3  
**1:16,000** **DO NOT SCALE**

Jacobs No. **321084AH**

Client No. **CP966**

Drawing No. **321084AH-JAC-ZZ-XX-DR-K-3407**

© Copyright 2023 Jacobs Engineering Ireland Limited. The concepts and information contained in this document are the property of Jacobs. Use or copying of this document in whole or in part without the written permission of Jacobs constitutes an infringement of copyright. Limitation: This drawing has been prepared on behalf of, and for the exclusive use of Jacobs' Client, and is subject to, and issued in accordance with, the provisions of the contract between Jacobs and the Client. Jacobs accepts no liability or responsibility whatsoever for, or in respect of, any use of, or reliance upon, this drawing by any third party.

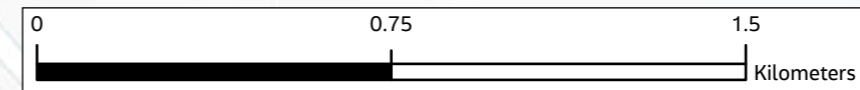

Volume 4, Figure 14.2



**Legend**

- - - Proposed Cable Route
- Diversion Route
- Passing Bay
- Joint Bay



01	Apr 2023	Final	PM	SJ	FL	FB
Rev.	Date	Purpose of revision	Drawn	Check'd	Rev'd	Appr'd

Client



**Jacobs**  
 Merrion House, Merrion Road, Dublin, D04 R2C5, Ireland.  
 www.jacobs.com

Project  
 Kildare-Meath Grid Upgrade


Drawing Title  
 TTM Section 1.08

Drawing Status  
 Final

Scale @ A3	1:13,000	DO NOT SCALE
Jacobs No.	321084AH	
Client No.	CP966	

Drawing No.  
 321084AH-JAC-ZZ-XX-DR-K-3408

© Copyright 2023 Jacobs Engineering Ireland Limited. The concepts and information contained in this document are the property of Jacobs. Use or copying of this document in whole or in part without the written permission of Jacobs constitutes an infringement of copyright. Limitation: This drawing has been prepared on behalf of, and for the exclusive use of Jacobs' Client, and is subject to, and issued in accordance with, the provisions of the contract between Jacobs and the Client. Jacobs accepts no liability or responsibility whatsoever for, or in respect of, any use of, or reliance upon, this drawing by any third party.

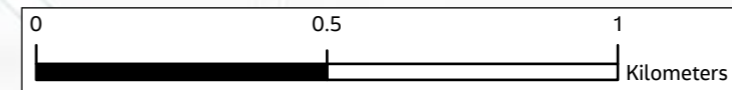




Volume 4, Figure 14.2



**Legend**

- - - Proposed Cable Route
- Diversion Route
- Passing Bay
- Joint Bay

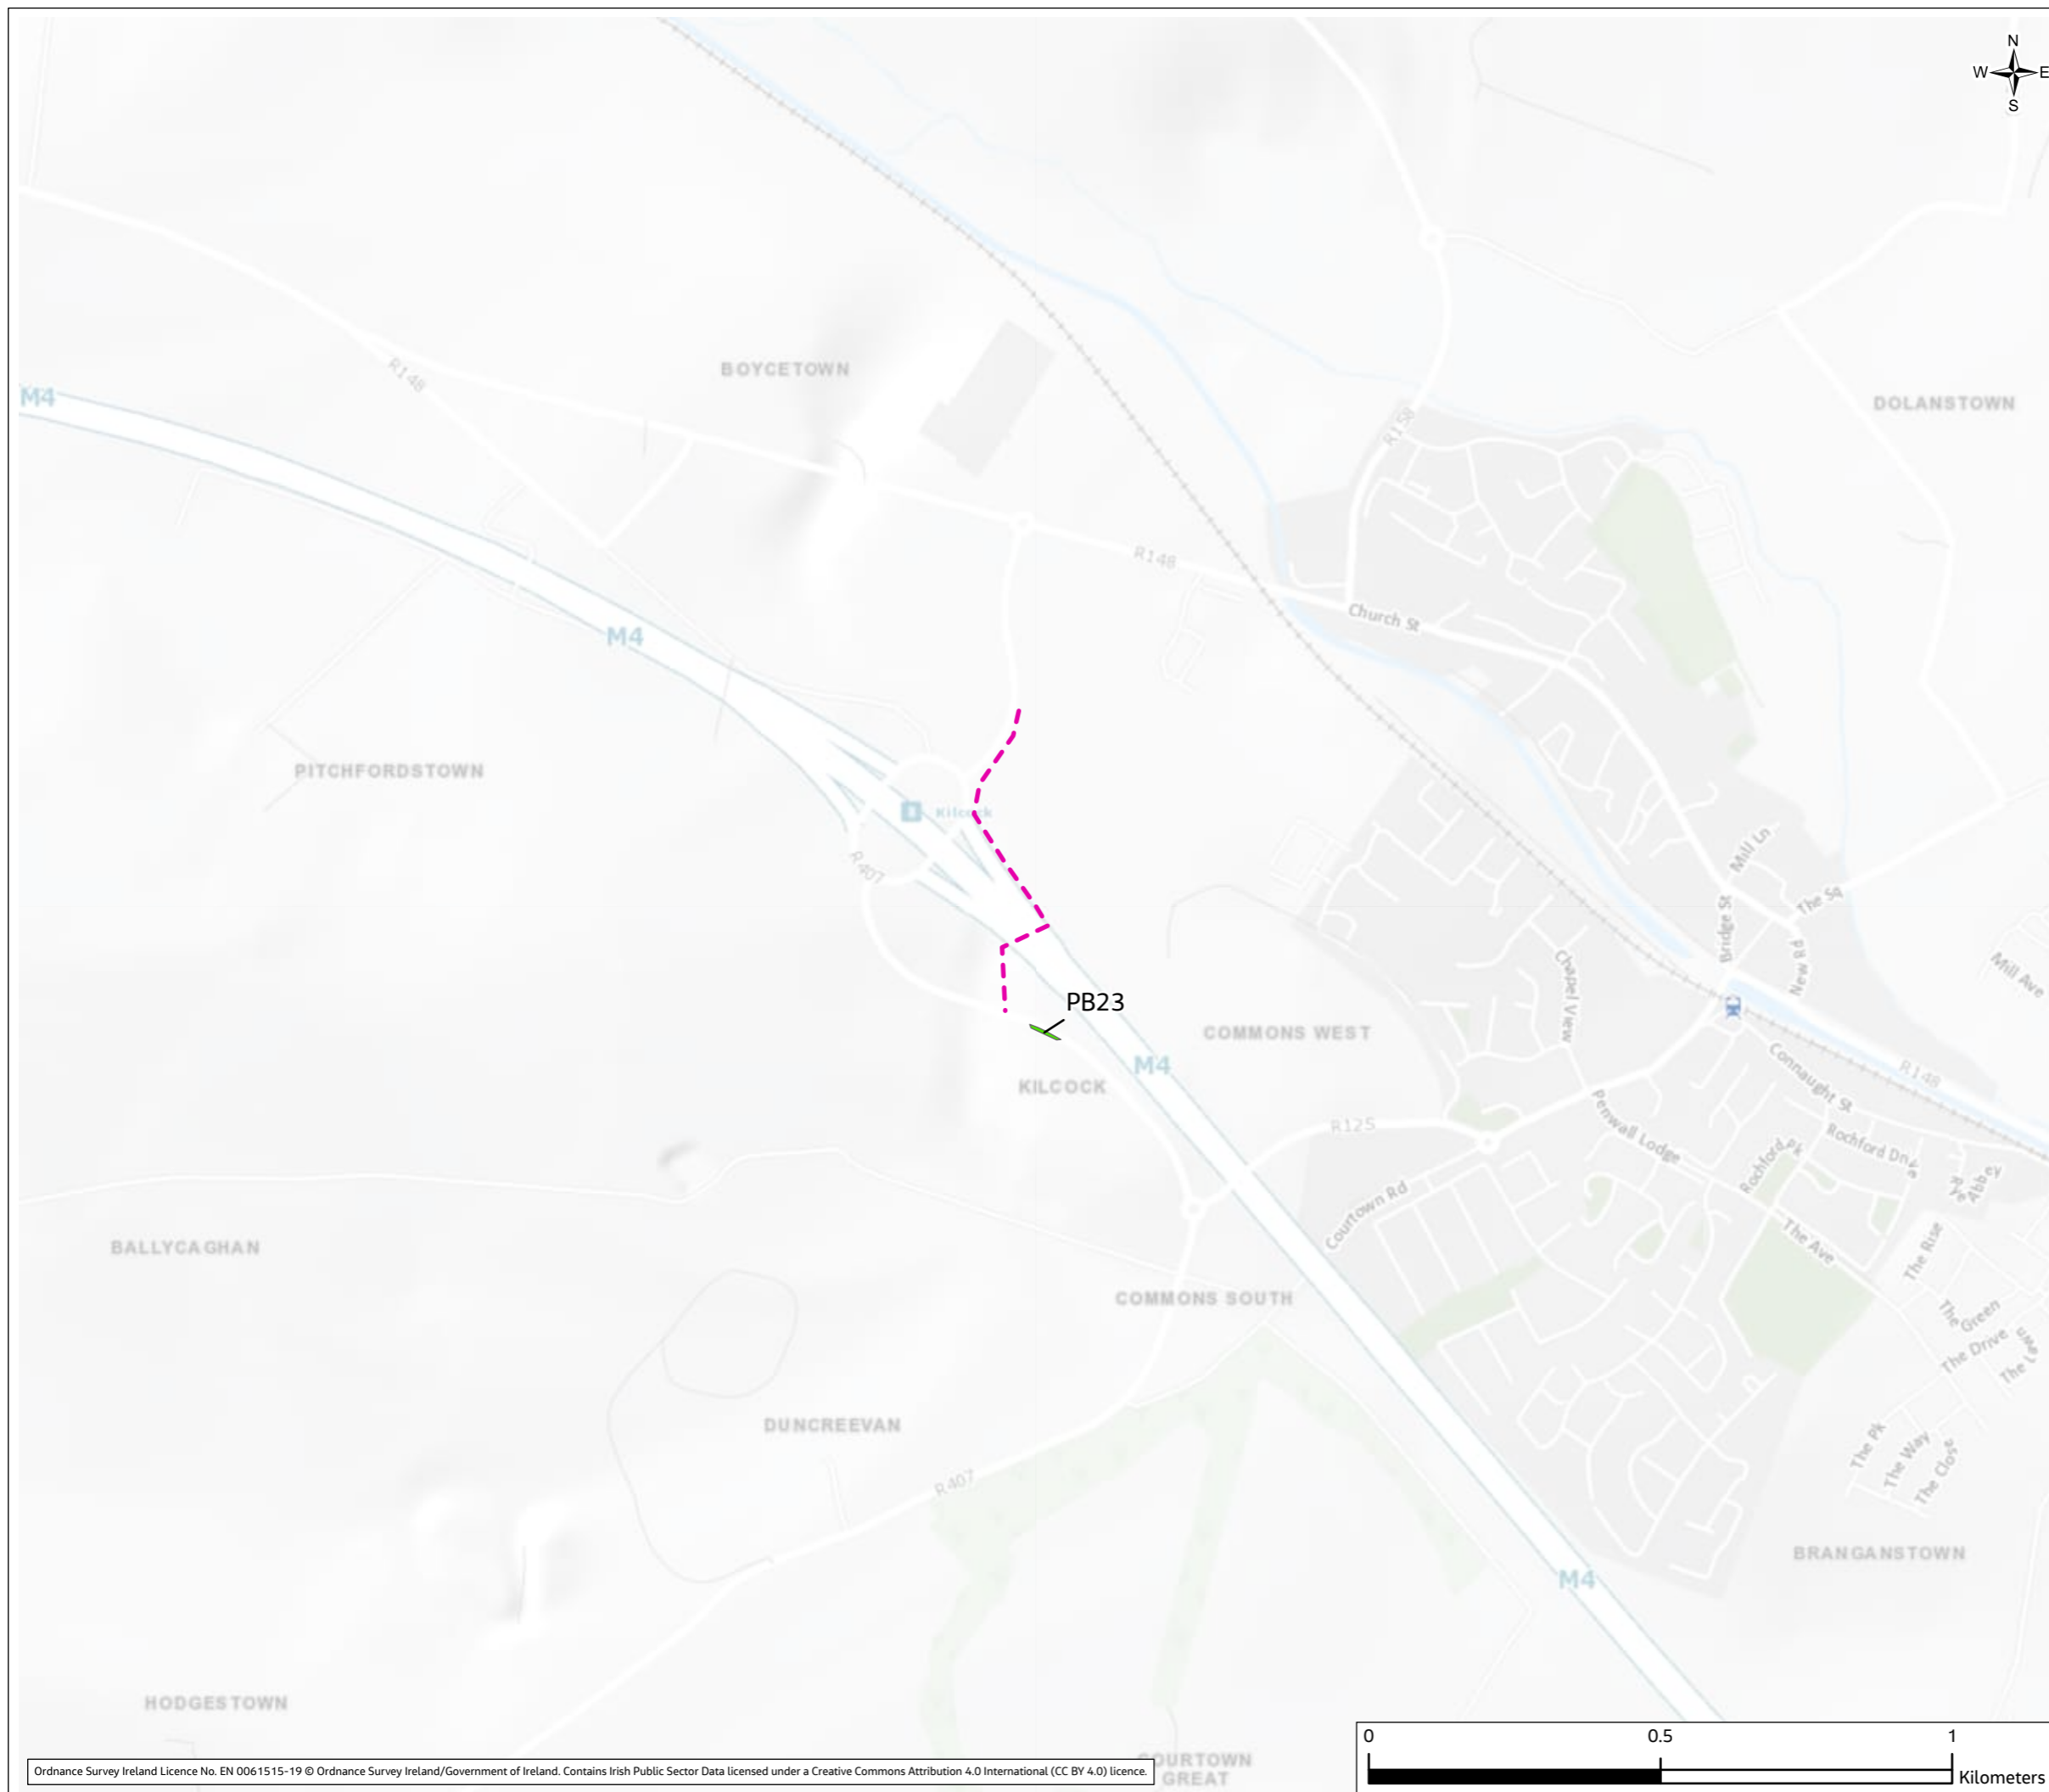

01	Apr 2023	Final	PM	SJ	FL	FB
Rev.	Date	Purpose of revision	Drawn	Check'd	Rev'd	Appr'd

Client



**Jacobs**  
Merrion House, Merrion Road, Dublin, D04 R2C5, Ireland.  
www.jacobs.com

Project  
**Kildare-Meath Grid Upgrade**

Drawing Title  
**TTM Section 1.09**

Drawing Status  
**Final**


Scale @ A3      1:11,000      **DO NOT SCALE**

Jacobs No.      321084AH


Client No.      CP966

Drawing No.      321084AH-JAC-ZZ-XX-DR-K-3409

© Copyright 2023 Jacobs Engineering Ireland Limited. The concepts and information contained in this document are the property of Jacobs. Use or copying of this document in whole or in part without the written permission of Jacobs constitutes an infringement of copyright. Limitation: This drawing has been prepared on behalf of, and for the exclusive use of Jacobs' Client, and is subject to, and issued in accordance with, the provisions of the contract between Jacobs and the Client. Jacobs accepts no liability or responsibility whatsoever for, or in respect of, any use of, or reliance upon, this drawing by any third party.

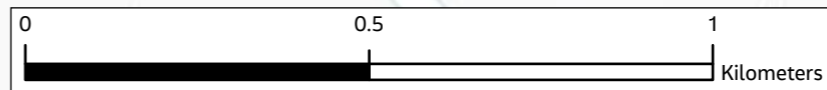


Volume 4, Figure 14.2

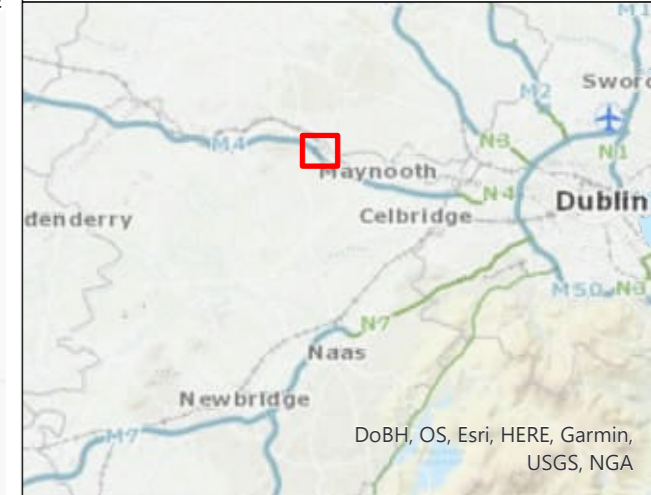

**Legend**

- Proposed Cable Route
- Diversion Route
- Passing Bay
- Joint Bay

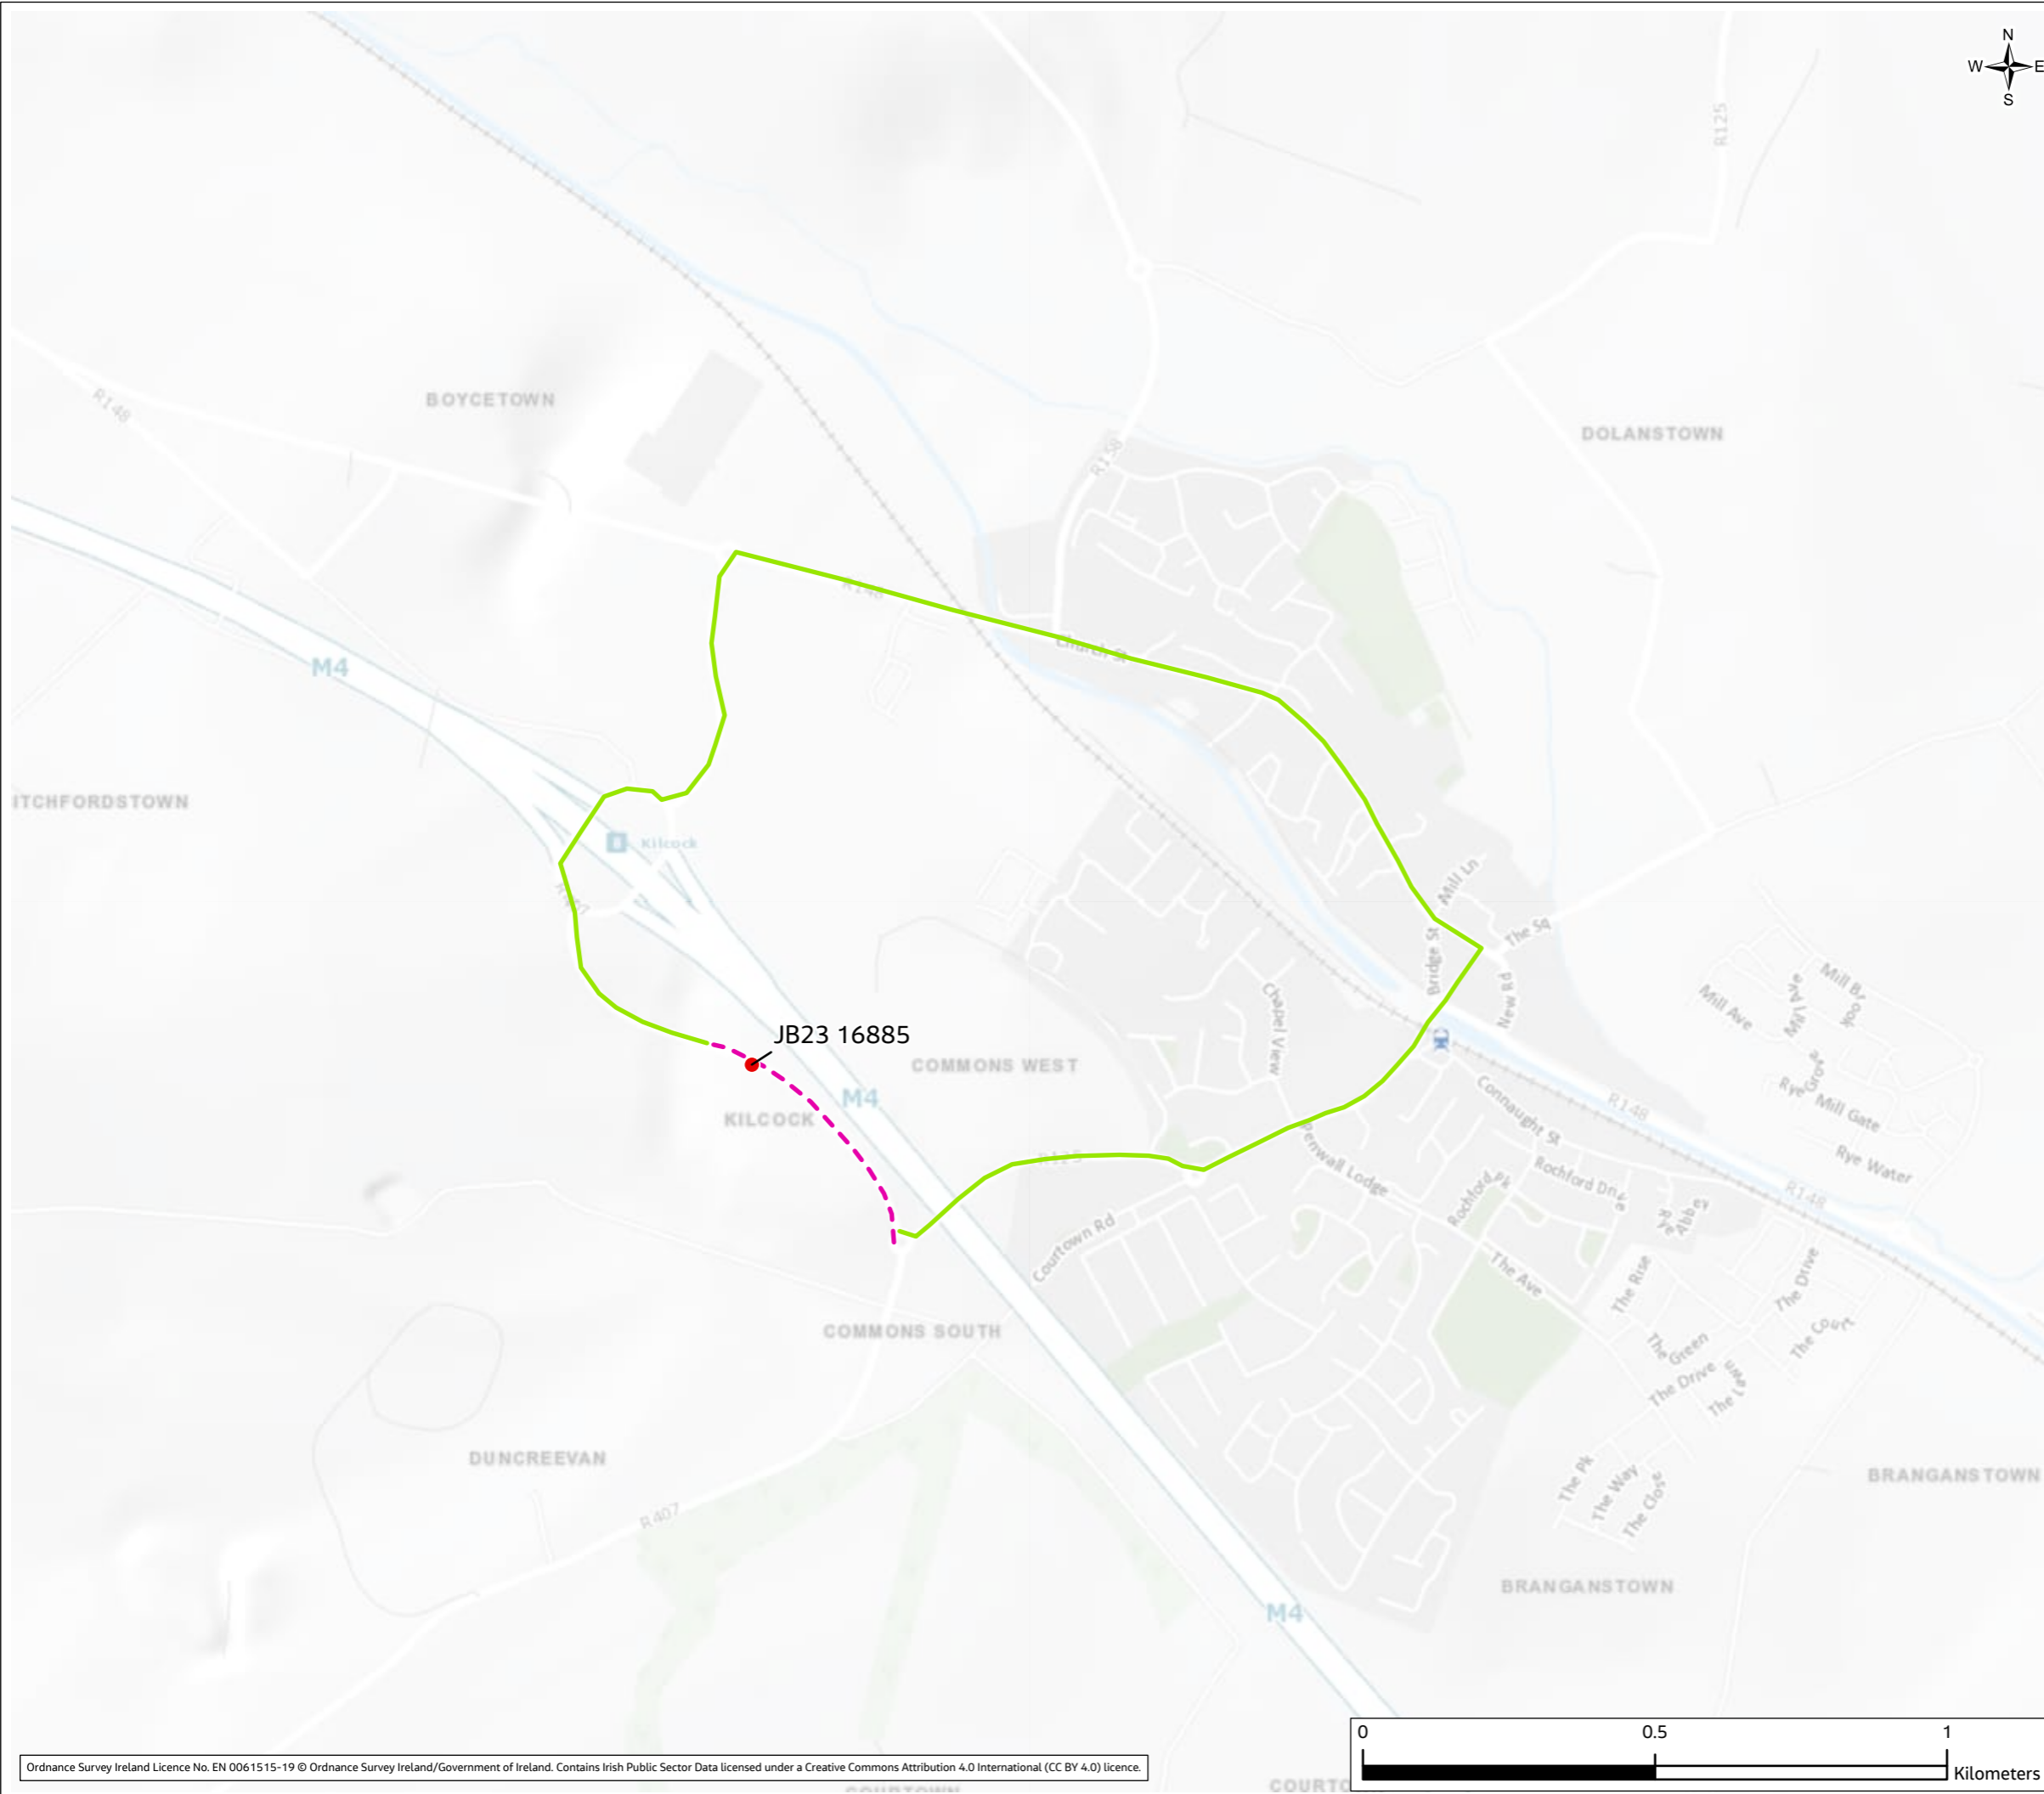

01	Apr 2023	Final	PM	SJ	FL	FB
Rev.	Date	Purpose of revision	Drawn	Check'd	Rev'd	Appr'd

Client  


**Jacobs**  
 Merrion House, Merrion Road, Dublin, D04 R2C5, Ireland.  
 www.jacobs.com

Project  
 Kildare-Meath Grid Upgrade

Drawing Title  
 TTM Section 1.10

Drawing Status  
 Final


Scale @ A3  
 1:11,000 DO NOT SCALE

Jacobs No.  
 321084AH


Client No.  
 CP966

Drawing No.  
 321084AH-JAC-ZZ-XX-DR-K-3410

© Copyright 2023 Jacobs Engineering Ireland Limited. The concepts and information contained in this document are the property of Jacobs. Use or copying of this document in whole or in part without the written permission of Jacobs constitutes an infringement of copyright. Limitation: This drawing has been prepared on behalf of, and for the exclusive use of Jacobs' Client, and is subject to, and issued in accordance with, the provisions of the contract between Jacobs and the Client. Jacobs accepts no liability or responsibility whatsoever for, or in respect of, any use of, or reliance upon, this drawing by any third party.

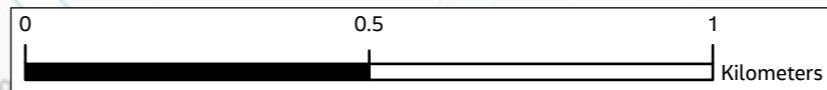

Volume 4, Figure 14.2

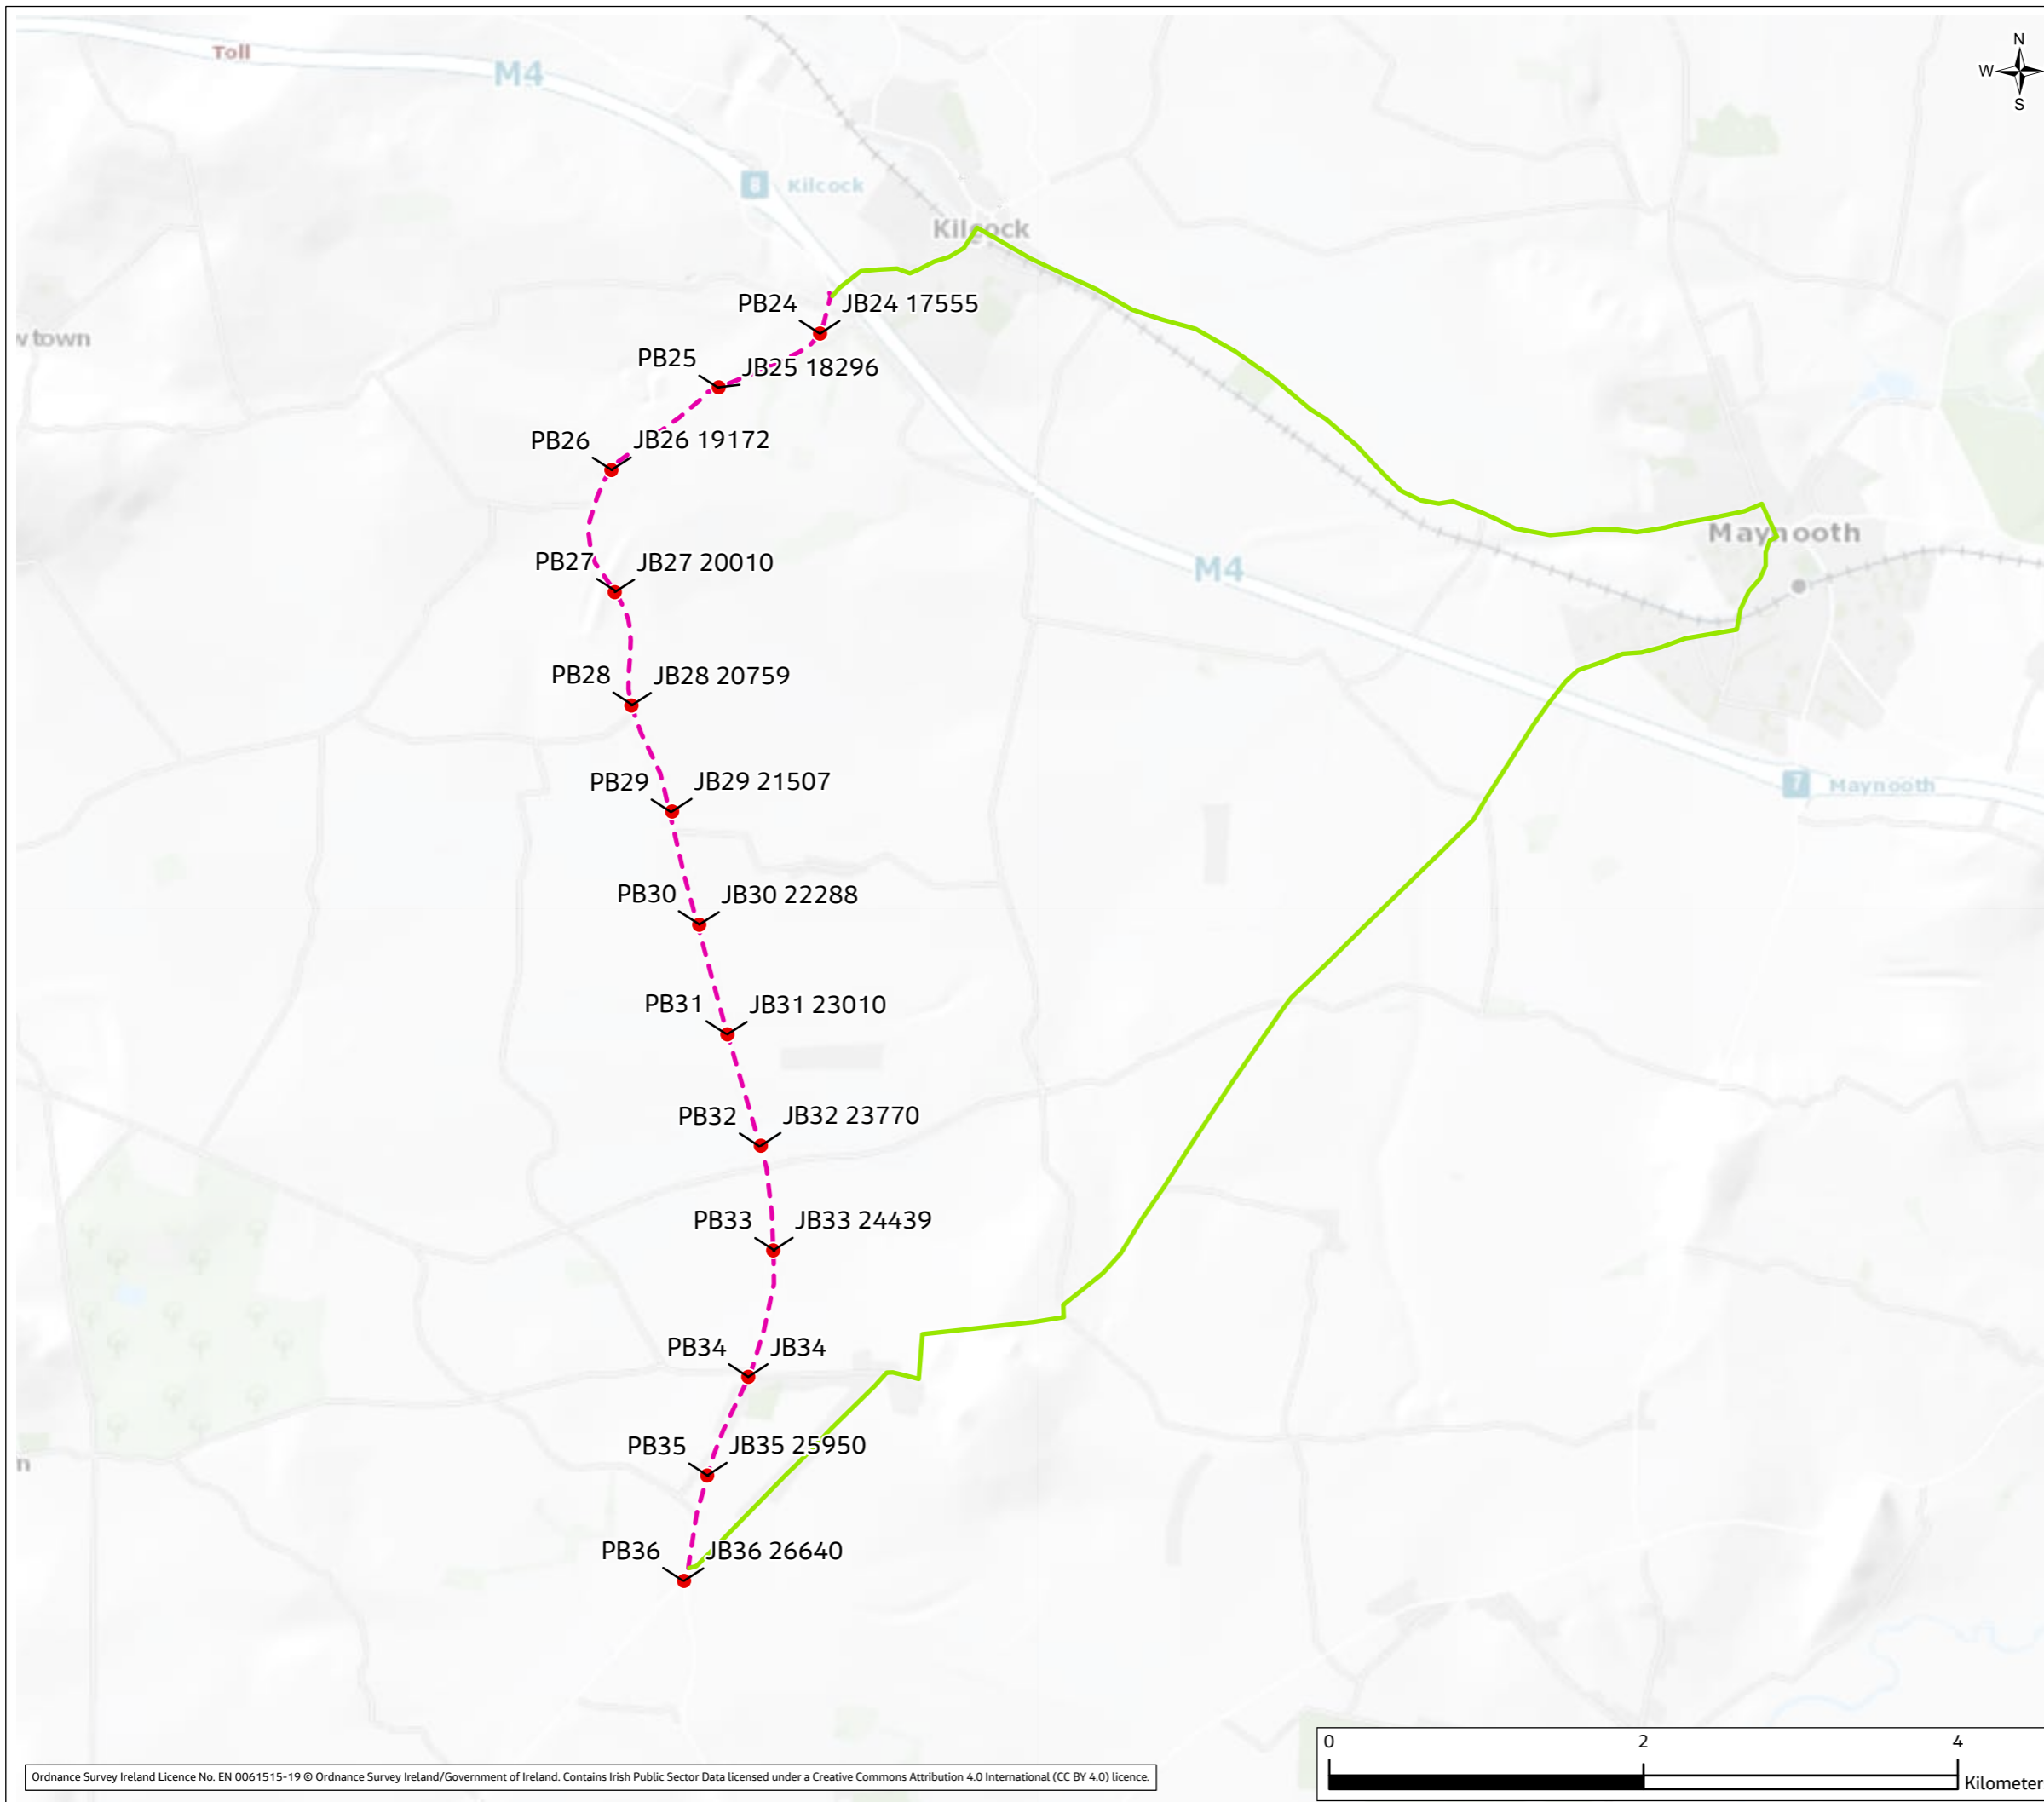

**Legend**

- Proposed Cable Route
- Diversion Route
- Passing Bay
- Joint Bay

01	Apr 2023	Final	PM	SJ	FL	FB
Rev.	Date	Purpose of revision	Drawn	Check'd	Rev'd	Appr'd

Client

**Jacobs**  
Merrion House, Merrion Road, Dublin, D04 R2C5, Ireland.  
www.jacobs.com

Project

Kildare-Meath Grid Upgrade

Drawing Title

TTM Section 1.11

Drawing Status

Final

Scale @ A3


1:41,000 DO NOT SCALE

Jacobs No. 321084AH

Client No. CP966

Drawing No. 321084AH-JAC-ZZ-XX-DR-K-3411

© Copyright 2023 Jacobs Engineering Ireland Limited. The concepts and information contained in this document are the property of Jacobs. Use or copying of this document in whole or in part without the written permission of Jacobs constitutes an infringement of copyright. Limitation: This drawing has been prepared on behalf of, and for the exclusive use of Jacobs' Client, and is subject to, and issued in accordance with, the provisions of the contract between Jacobs and the Client. Jacobs accepts no liability or responsibility whatsoever for, or in respect of, any use of, or reliance upon, this drawing by any third party.

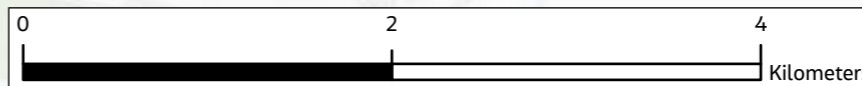



**Legend**

- Proposed Cable Route
- Diversion Route
- Passing Bay
- Joint Bay



01	Apr 2023	Final	PM	SJ	FL	FB
Rev.	Date	Purpose of revision	Drawn	Check'd	Rev'd	Appr'd

Client

**Jacobs**  
 Merrion House, Merrion Road, Dublin, D04 R2C5, Ireland.  
[www.jacobs.com](http://www.jacobs.com)

Project

Kildare-Meath Grid Upgrade

Drawing Title

TTM Section 1.12

Drawing Status

Final

Scale @ A3


1:32,000 DO NOT SCALE

Jacobs No. 321084AH

Client No. CP966

Drawing No. 321084AH-JAC-ZZ-XX-DR-K-3412


© Copyright 2023 Jacobs Engineering Ireland Limited. The concepts and information contained in this document are the property of Jacobs. Use or copying of this document in whole or in part without the written permission of Jacobs constitutes an infringement of copyright. Limitation: This drawing has been prepared on behalf of, and for the exclusive use of Jacobs' Client, and is subject to, and issued in accordance with, the provisions of the contract between Jacobs and the Client. Jacobs accepts no liability or responsibility whatsoever for, or in respect of, any use of, or reliance upon, this drawing by any third party.

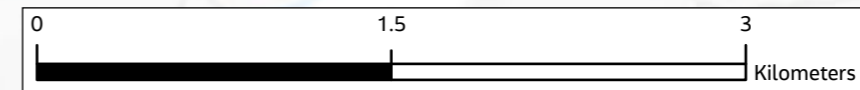



**Legend**

- Proposed Cable Route
- Diversion Route
- █ Passing Bay
- Joint Bay

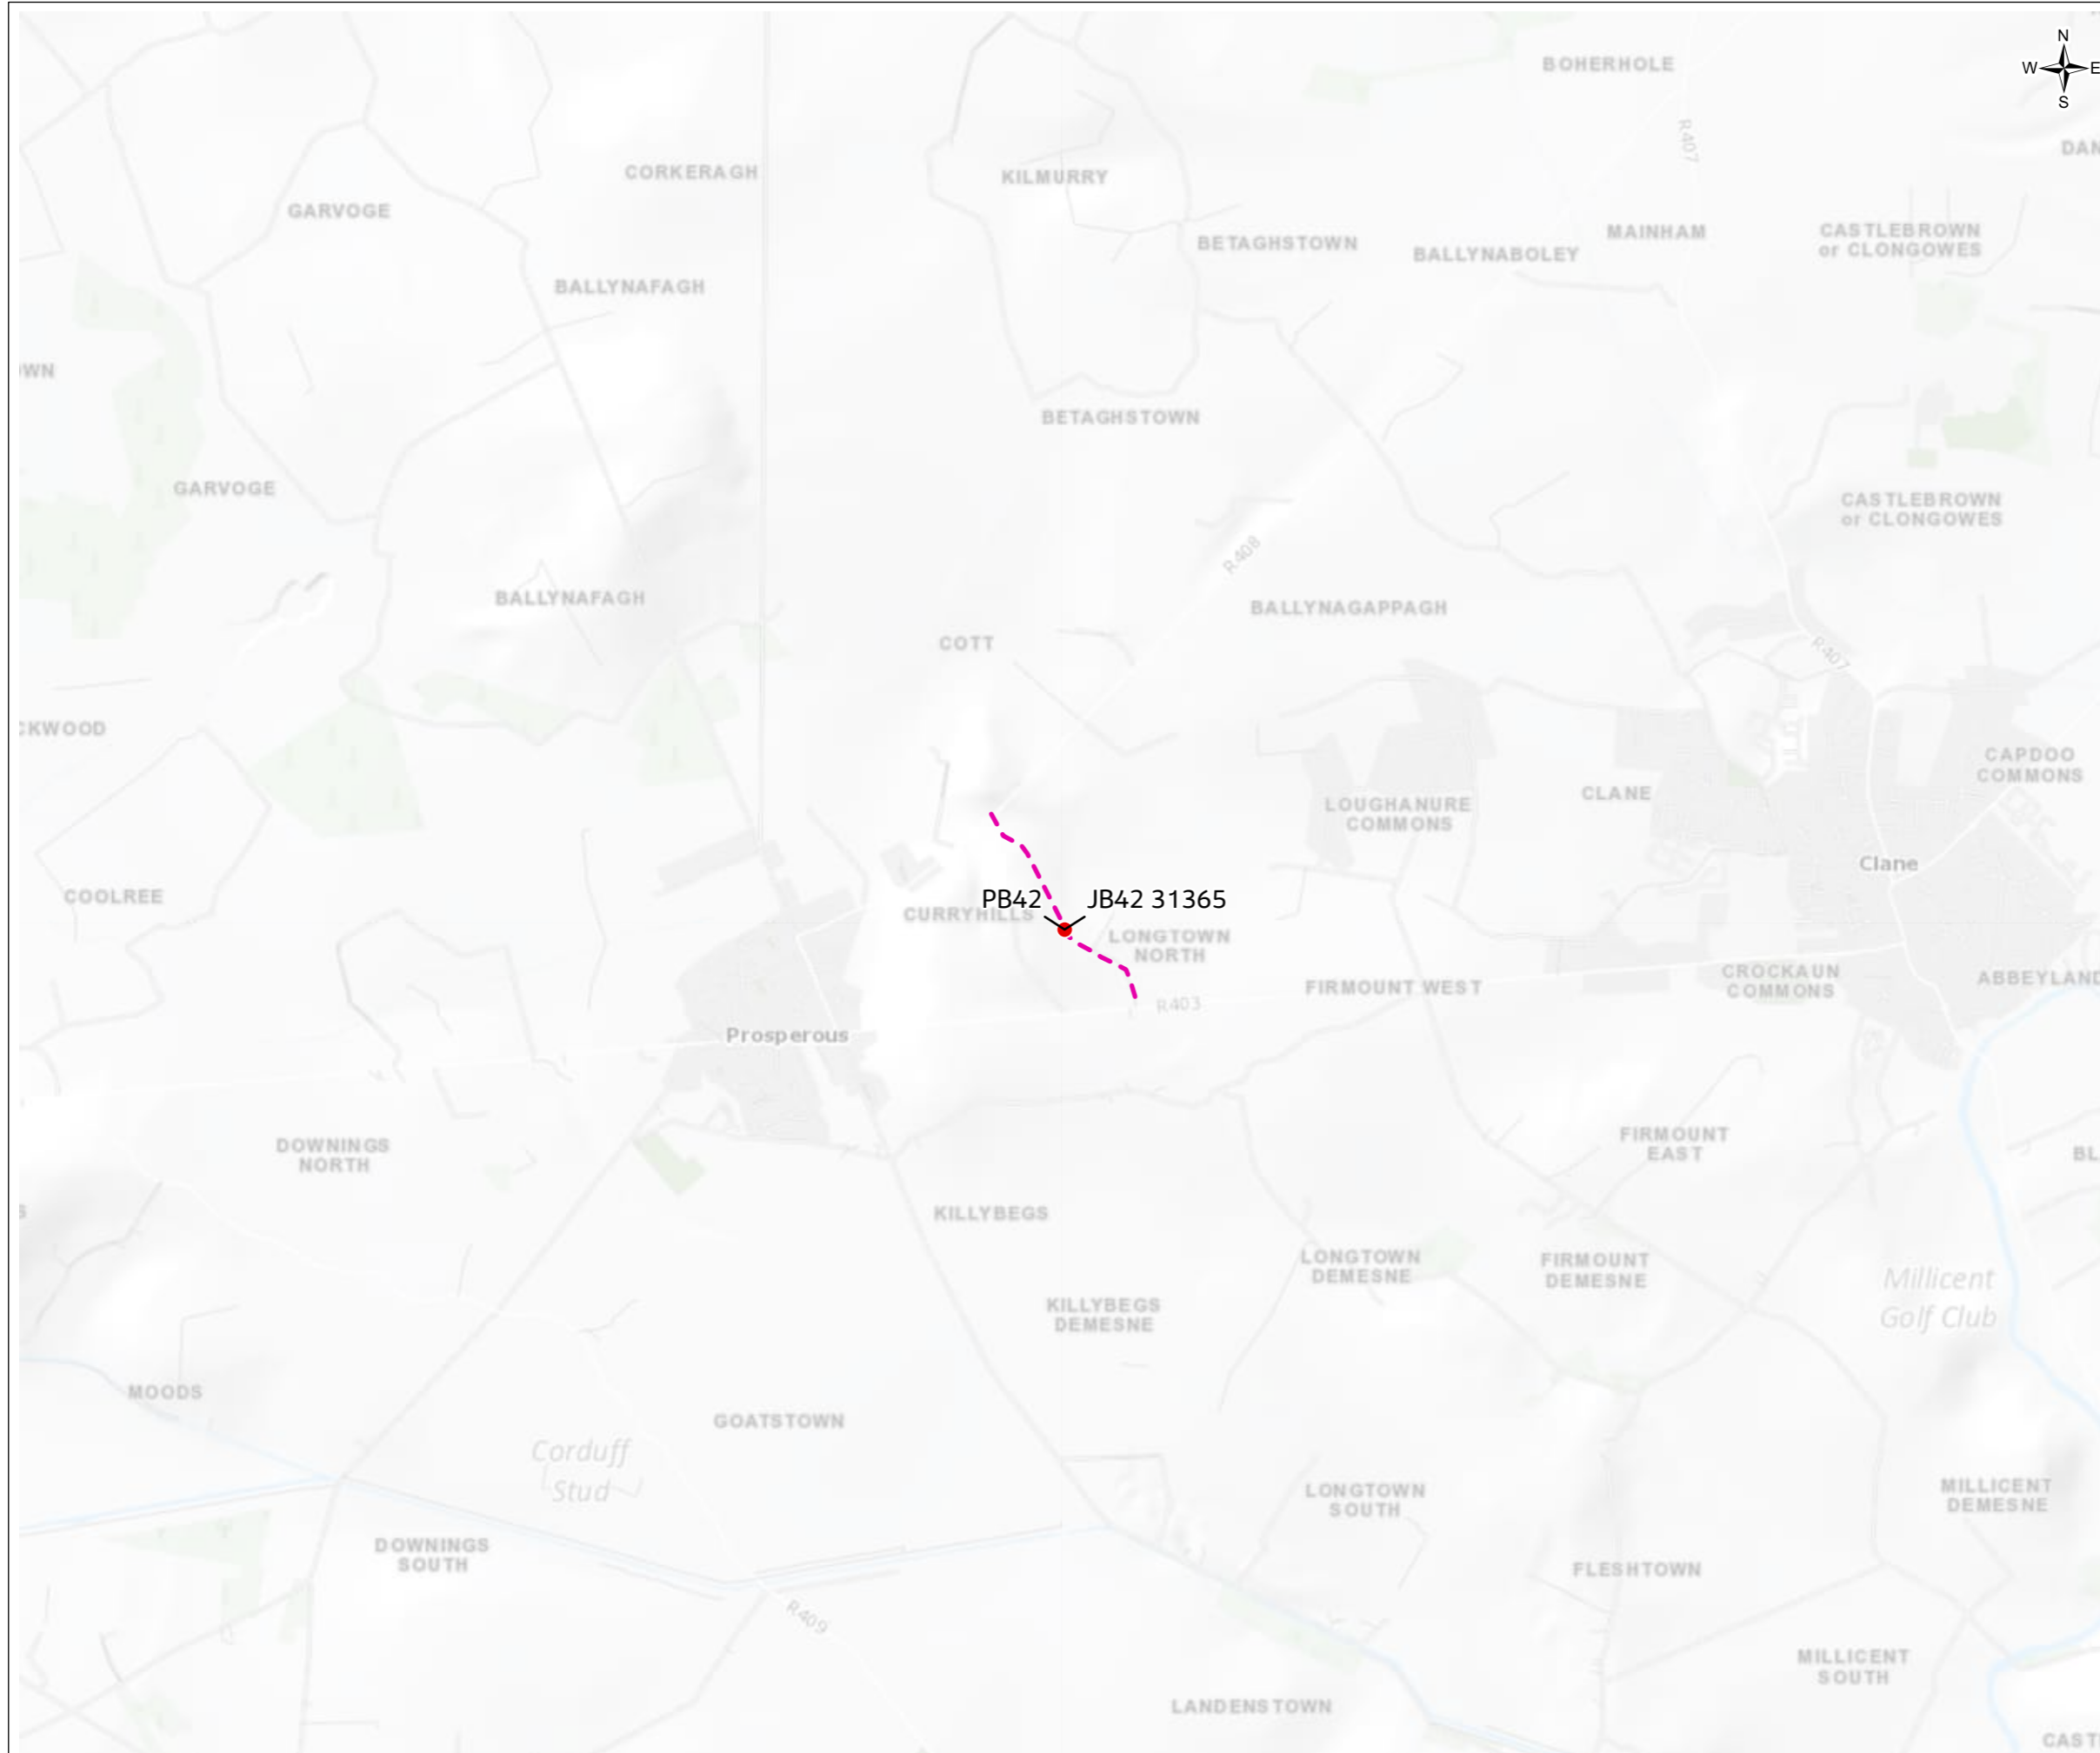

01	Apr 2023	Final	PM	SJ	FL	FB
Rev.	Date	Purpose of revision	Drawn	Check'd	Rev'd	Appr'd



**Jacobs**  
 Merrion House, Merrion Road, Dublin, D04 R2C5, Ireland.  
 www.jacobs.com

Project: **Kildare-Meath Grid Upgrade**

Drawing Title: **TTM Section 1.13**

Drawing Status: **Final**


Scale @ A3: **1:27,000** DO NOT SCALE

Jacobs No.: **321084AH**

Client No.: **CP966**

Drawing No.: **321084AH-JAC-ZZ-XX-DR-K-3413**


© Copyright 2023 Jacobs Engineering Ireland Limited. The concepts and information contained in this document are the property of Jacobs. Use or copying of this document in whole or in part without the written permission of Jacobs constitutes an infringement of copyright. Limitation: This drawing has been prepared on behalf of, and for the exclusive use of Jacobs' Client, and is subject to, and issued in accordance with, the provisions of the contract between Jacobs and the Client. Jacobs accepts no liability or responsibility whatsoever for, or in respect of, any use of, or reliance upon, this drawing by any third party.

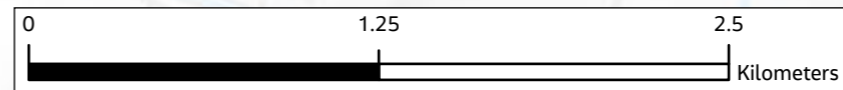



**Legend**

- Proposed Cable Route
- Diversion Route
- Passing Bay
- Joint Bay

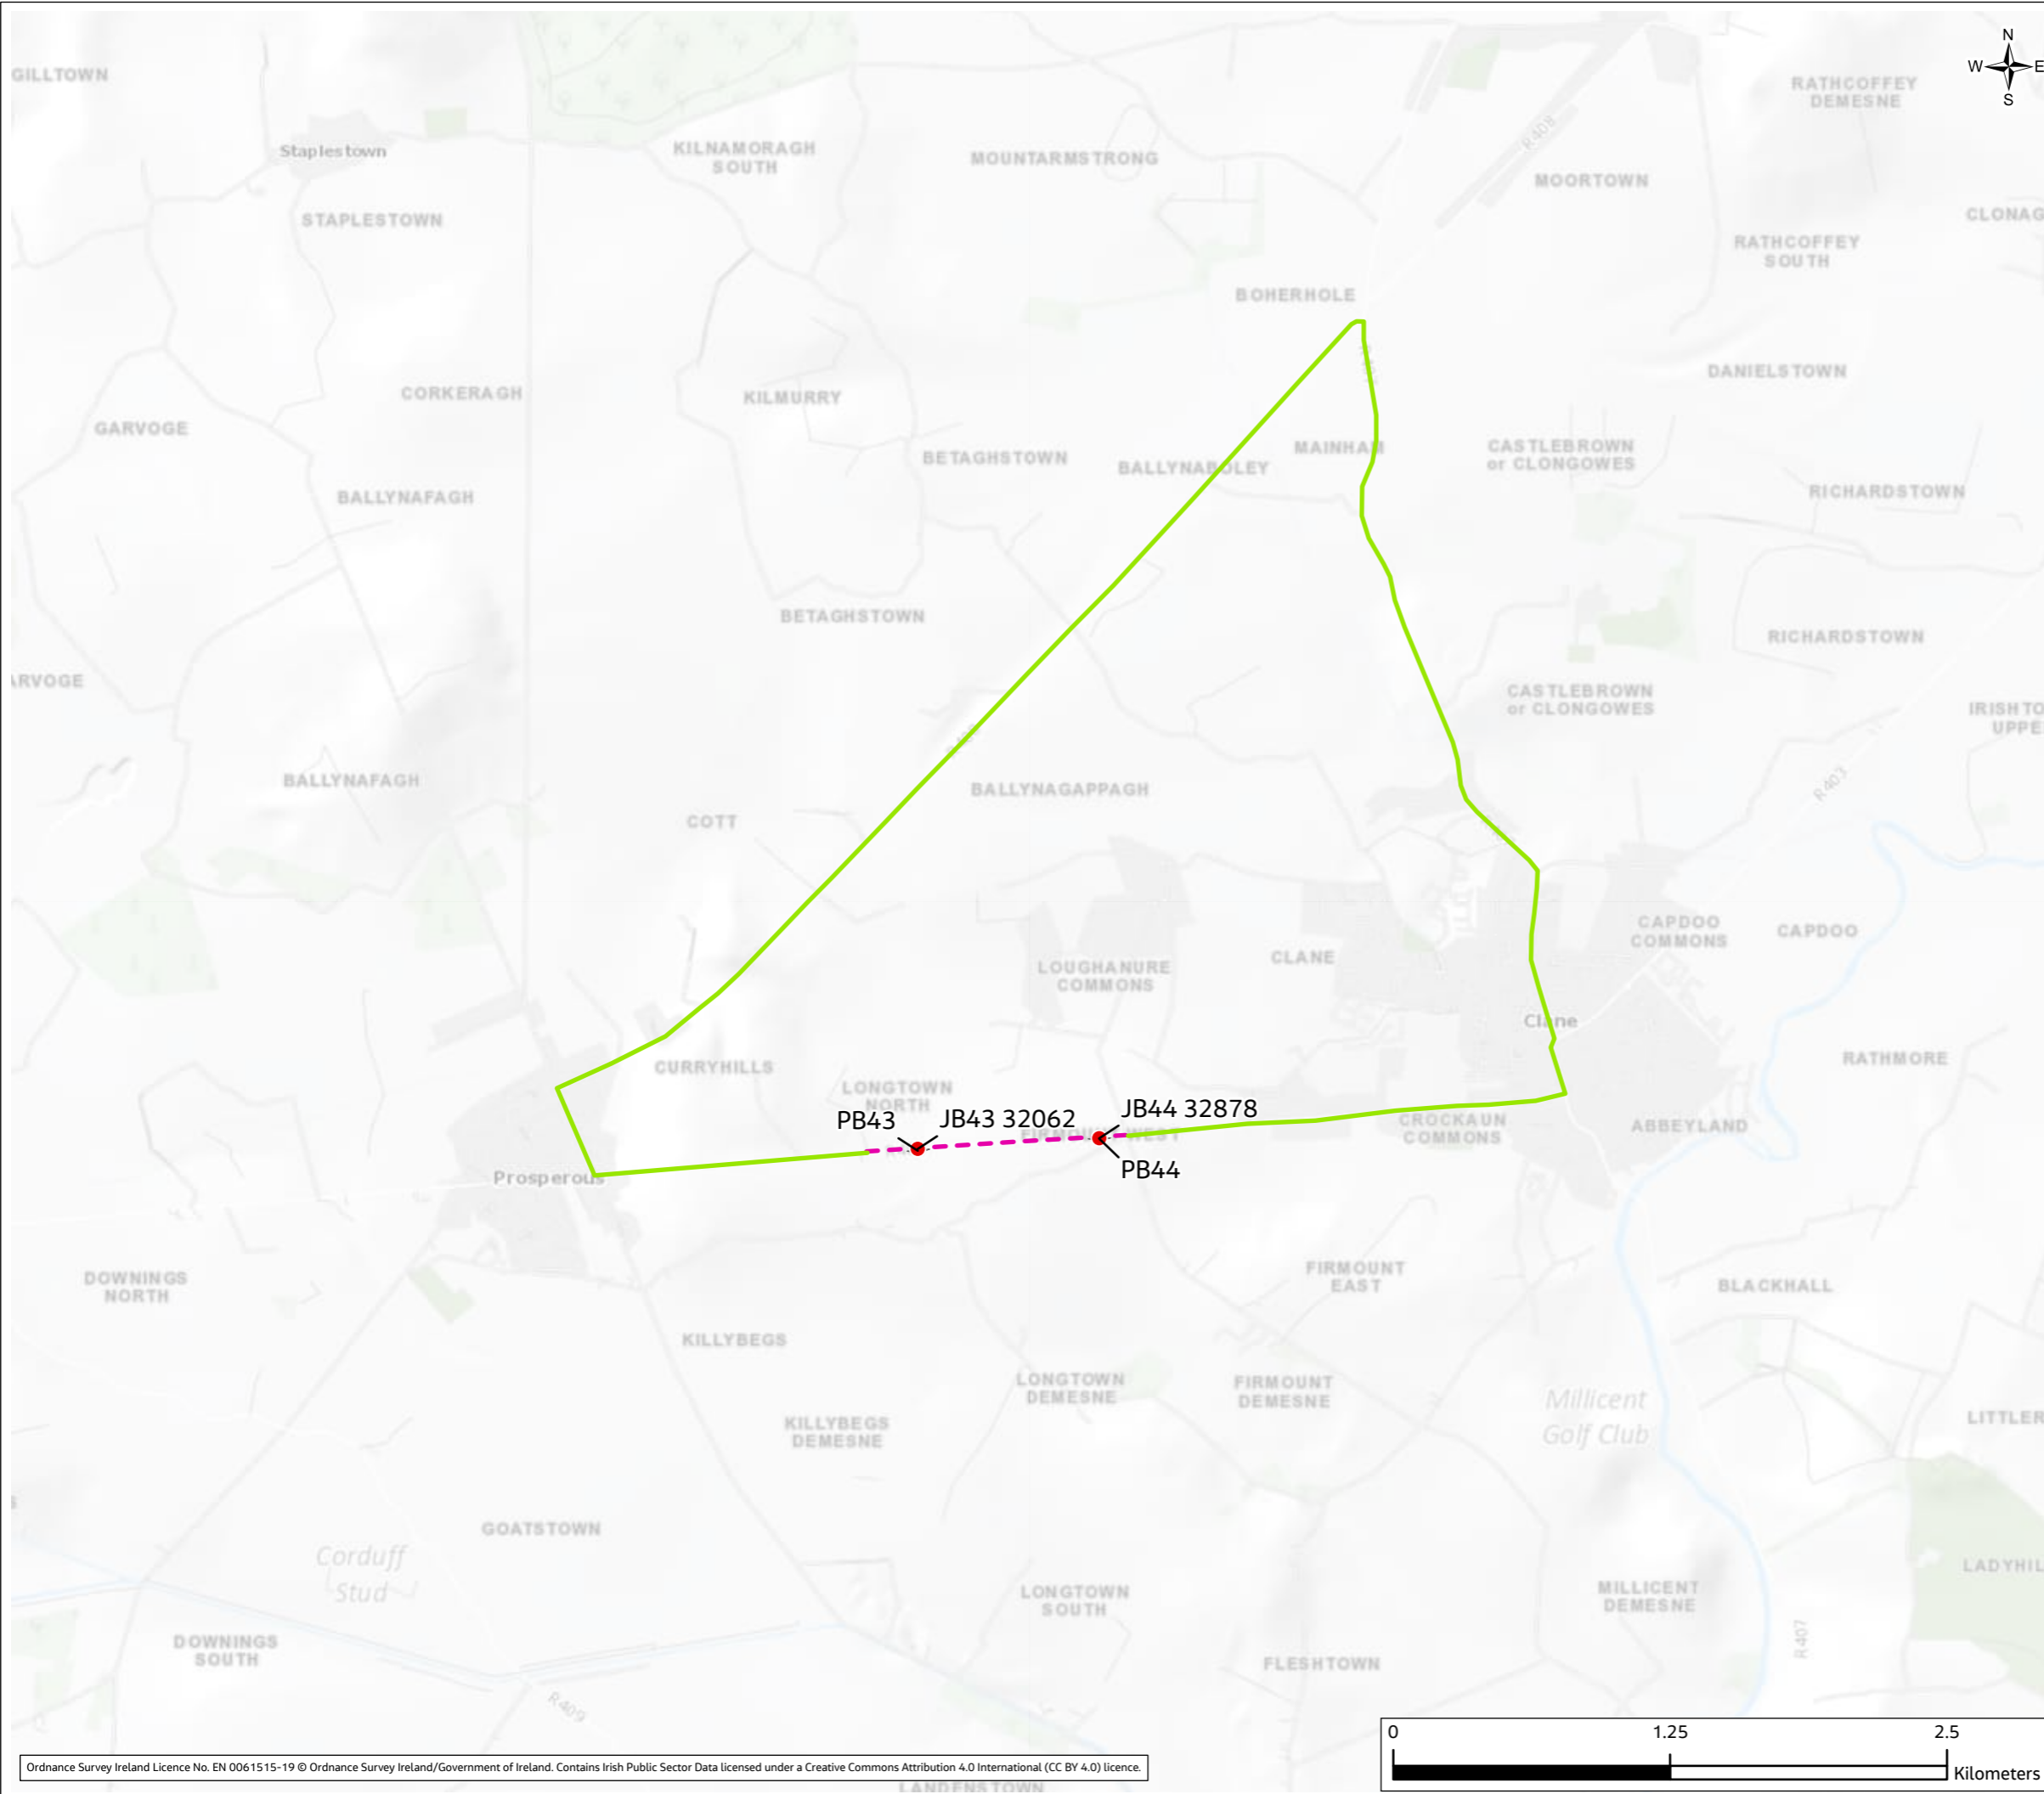

01	Apr 2023	Final	PM	SJ	FL	FB
Rev.	Date	Purpose of revision	Drawn	Check'd	Rev'd	Appr'd

Client



**Jacobs**  
Merrion House, Merrion Road, Dublin, D04 R2C5, Ireland.  
www.jacobs.com

Project

Kildare-Meath Grid Upgrade

Drawing Title

TTM Section 1.14

Drawing Status

Final

Scale @ A3

1:29,000 DO NOT SCALE

Jacobs No.

321084AH


Client No.

CP966

Drawing No.

321084AH-JAC-ZZ-XX-DR-K-3414


© Copyright 2023 Jacobs Engineering Ireland Limited. The concepts and information contained in this document are the property of Jacobs. Use or copying of this document in whole or in part without the written permission of Jacobs constitutes an infringement of copyright. Limitation: This drawing has been prepared on behalf of, and for the exclusive use of Jacobs' Client, and is subject to, and issued in accordance with, the provisions of the contract between Jacobs and the Client. Jacobs accepts no liability or responsibility whatsoever for, or in respect of, any use of, or reliance upon, this drawing by any third party.

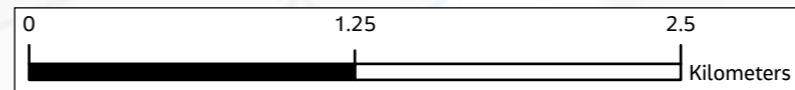



**Legend**

- Proposed Cable Route
- Diversion Route
- Passing Bay
- Joint Bay

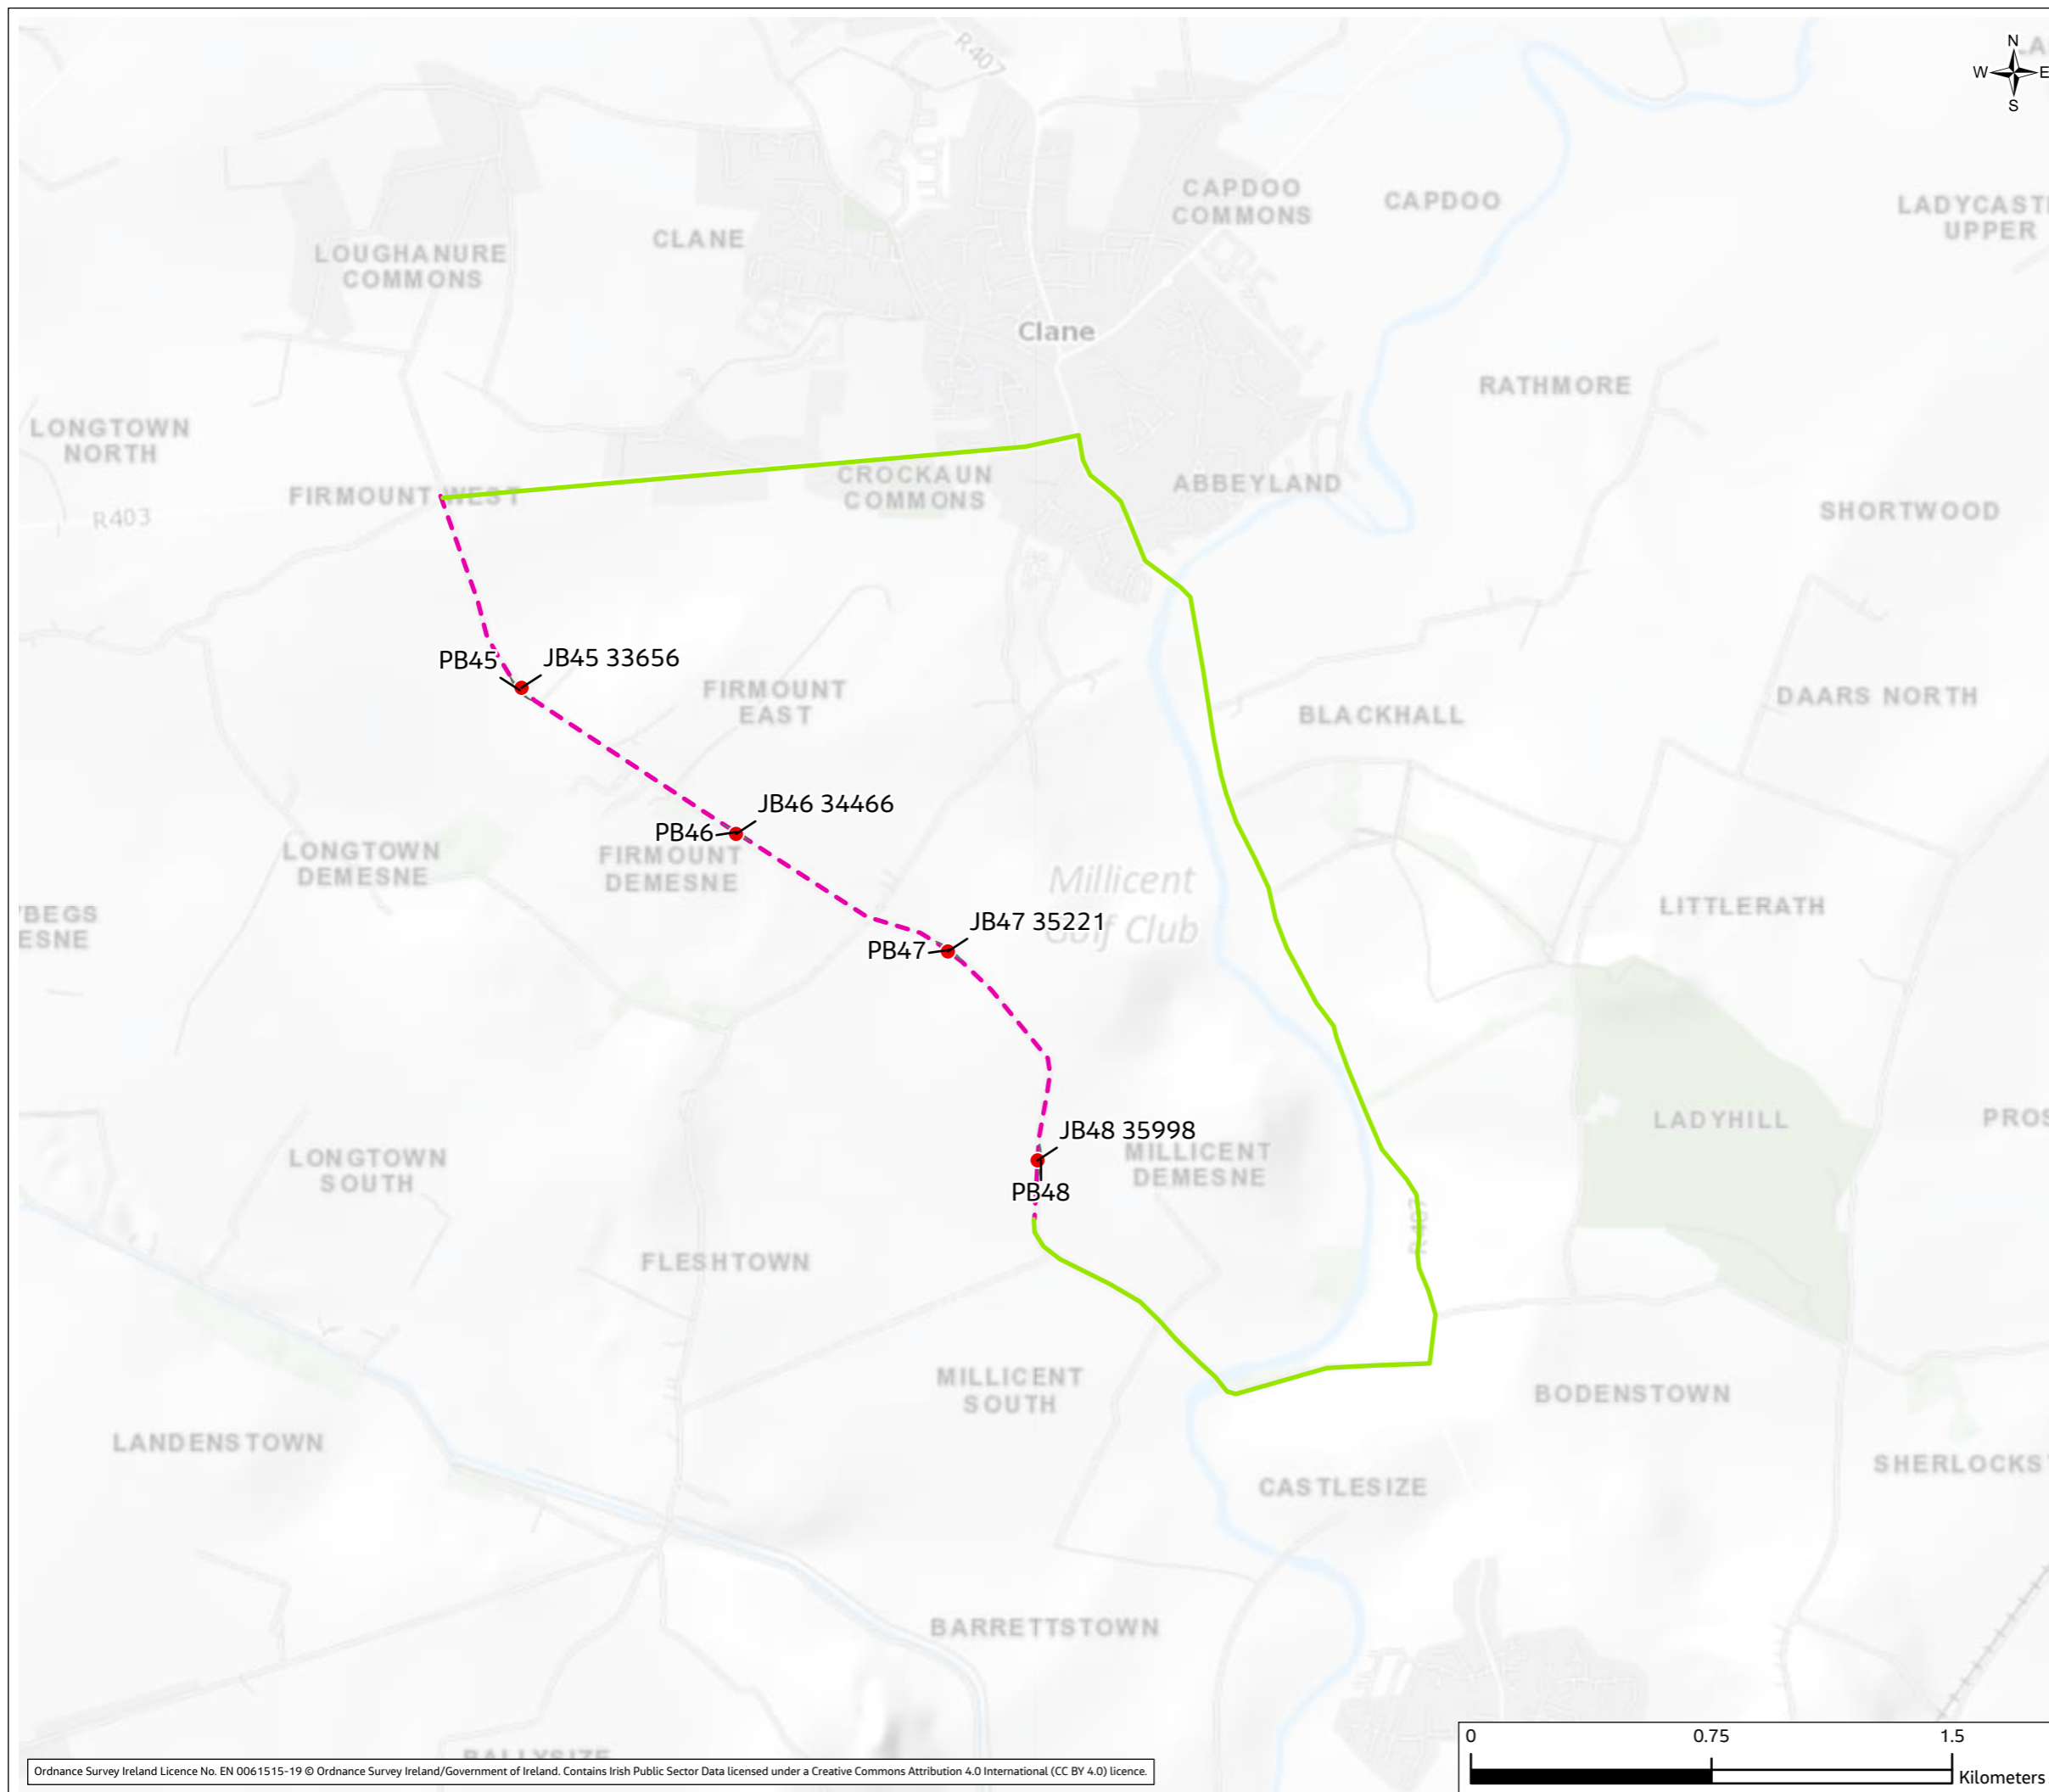

Rev.	Date	Purpose of revision	Drawn	Check'd	Rev'd	Appr'd
01	Apr 2023	Final	PM	SJ	FL	FB

Client



**Jacobs**  
 Merrion House, Merrion Road, Dublin, D04 R2C5, Ireland.  
[www.jacobs.com](http://www.jacobs.com)

Project  
 Kildare-Meath Grid Upgrade


Drawing Title  
 TTM Section 1.15

Drawing Status  
 Final


Scale @ A3	1:20,000	DO NOT SCALE
Jacobs No.	321084AH	
Client No.	CP966	

Drawing No.  
 321084AH-JAC-ZZ-XX-DR-K-3415

© Copyright 2023 Jacobs Engineering Ireland Limited. The concepts and information contained in this document are the property of Jacobs. Use or copying of this document in whole or in part without the written permission of Jacobs constitutes an infringement of copyright. Limitation: This drawing has been prepared on behalf of, and for the exclusive use of Jacobs' Client, and is subject to, and issued in accordance with, the provisions of the contract between Jacobs and the Client. Jacobs accepts no liability or responsibility whatsoever for, or in respect of, any use of, or reliance upon, this drawing by any third party.

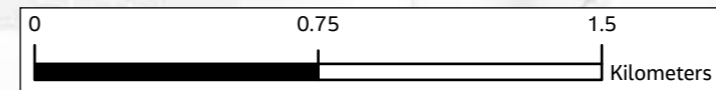


# Volume 4, Figure 14.2

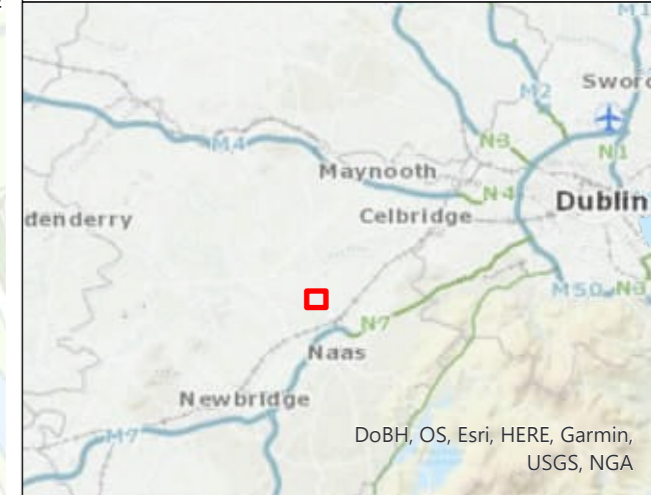

## Legend

- - - Proposed Cable Route
- Diversion Route
- Passing Bay
- Joint Bay

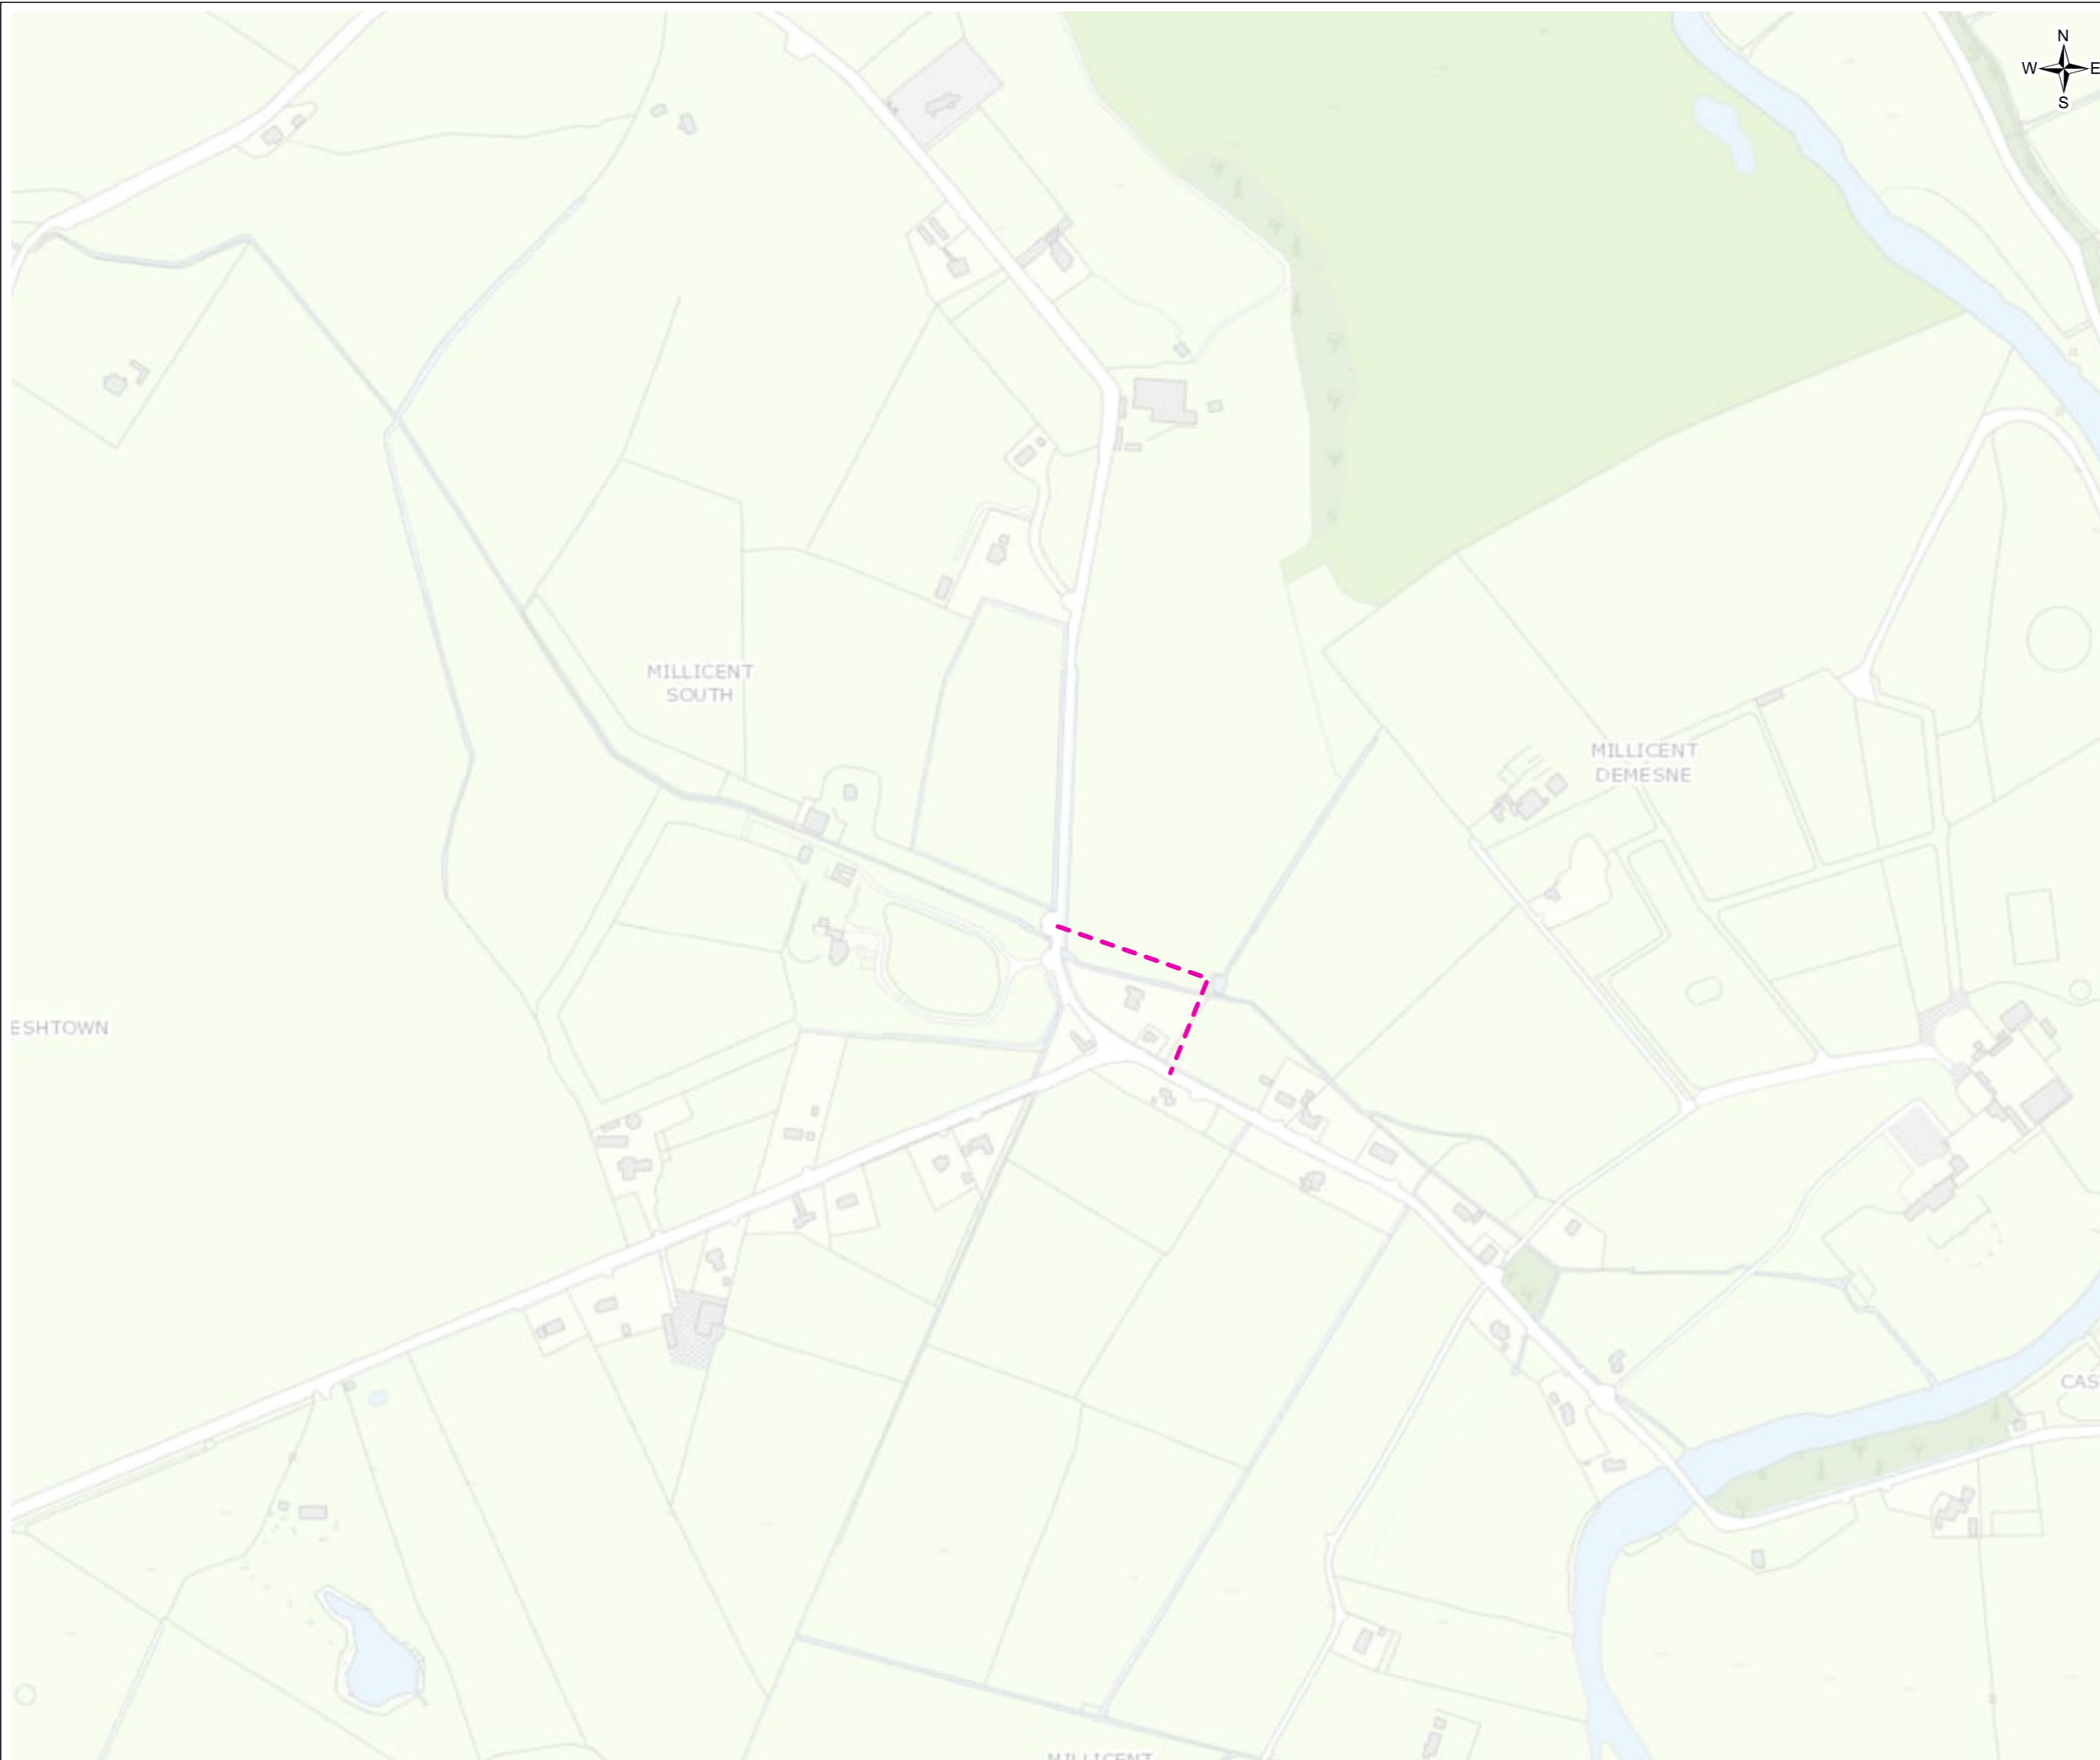

01	Apr 2023	Final	PM	SJ	FL	FB
Rev.	Date	Purpose of revision	Drawn	Check'd	Rev'd	Appr'd

Client



**Jacobs**

Merrion House, Merrion Road, Dublin, D04 R2C5, Ireland.  
www.jacobs.com

Project  
**Kildare-Meath Grid Upgrade**

Drawing Title  
**TTM Section 1.16**

Drawing Status  
**Final**


Scale @ A3  
**1:6,000** **DO NOT SCALE**

Jacobs No.  
**321084AH**

Client No.  
**CP966**

Drawing No.  
**321084AH-JAC-ZZ-XX-DR-K-3416**

© Copyright 2023 Jacobs Engineering Ireland Limited. The concepts and information contained in this document are the property of Jacobs. Use or copying of this document in whole or in part without the written permission of Jacobs constitutes an infringement of copyright. Limitation: This drawing has been prepared on behalf of, and for the exclusive use of Jacobs' Client, and is subject to, and issued in accordance with, the provisions of the contract between Jacobs and the Client. Jacobs accepts no liability or responsibility whatsoever for, or in respect of, any use of, or reliance upon, this drawing by any third party.

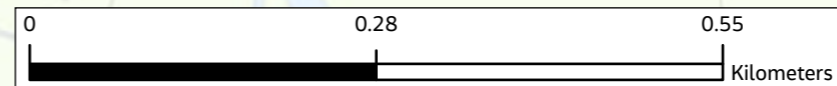






**Legend**

- - - Proposed Cable Route
- Diversion Route
- Passing Bay
- Joint Bay

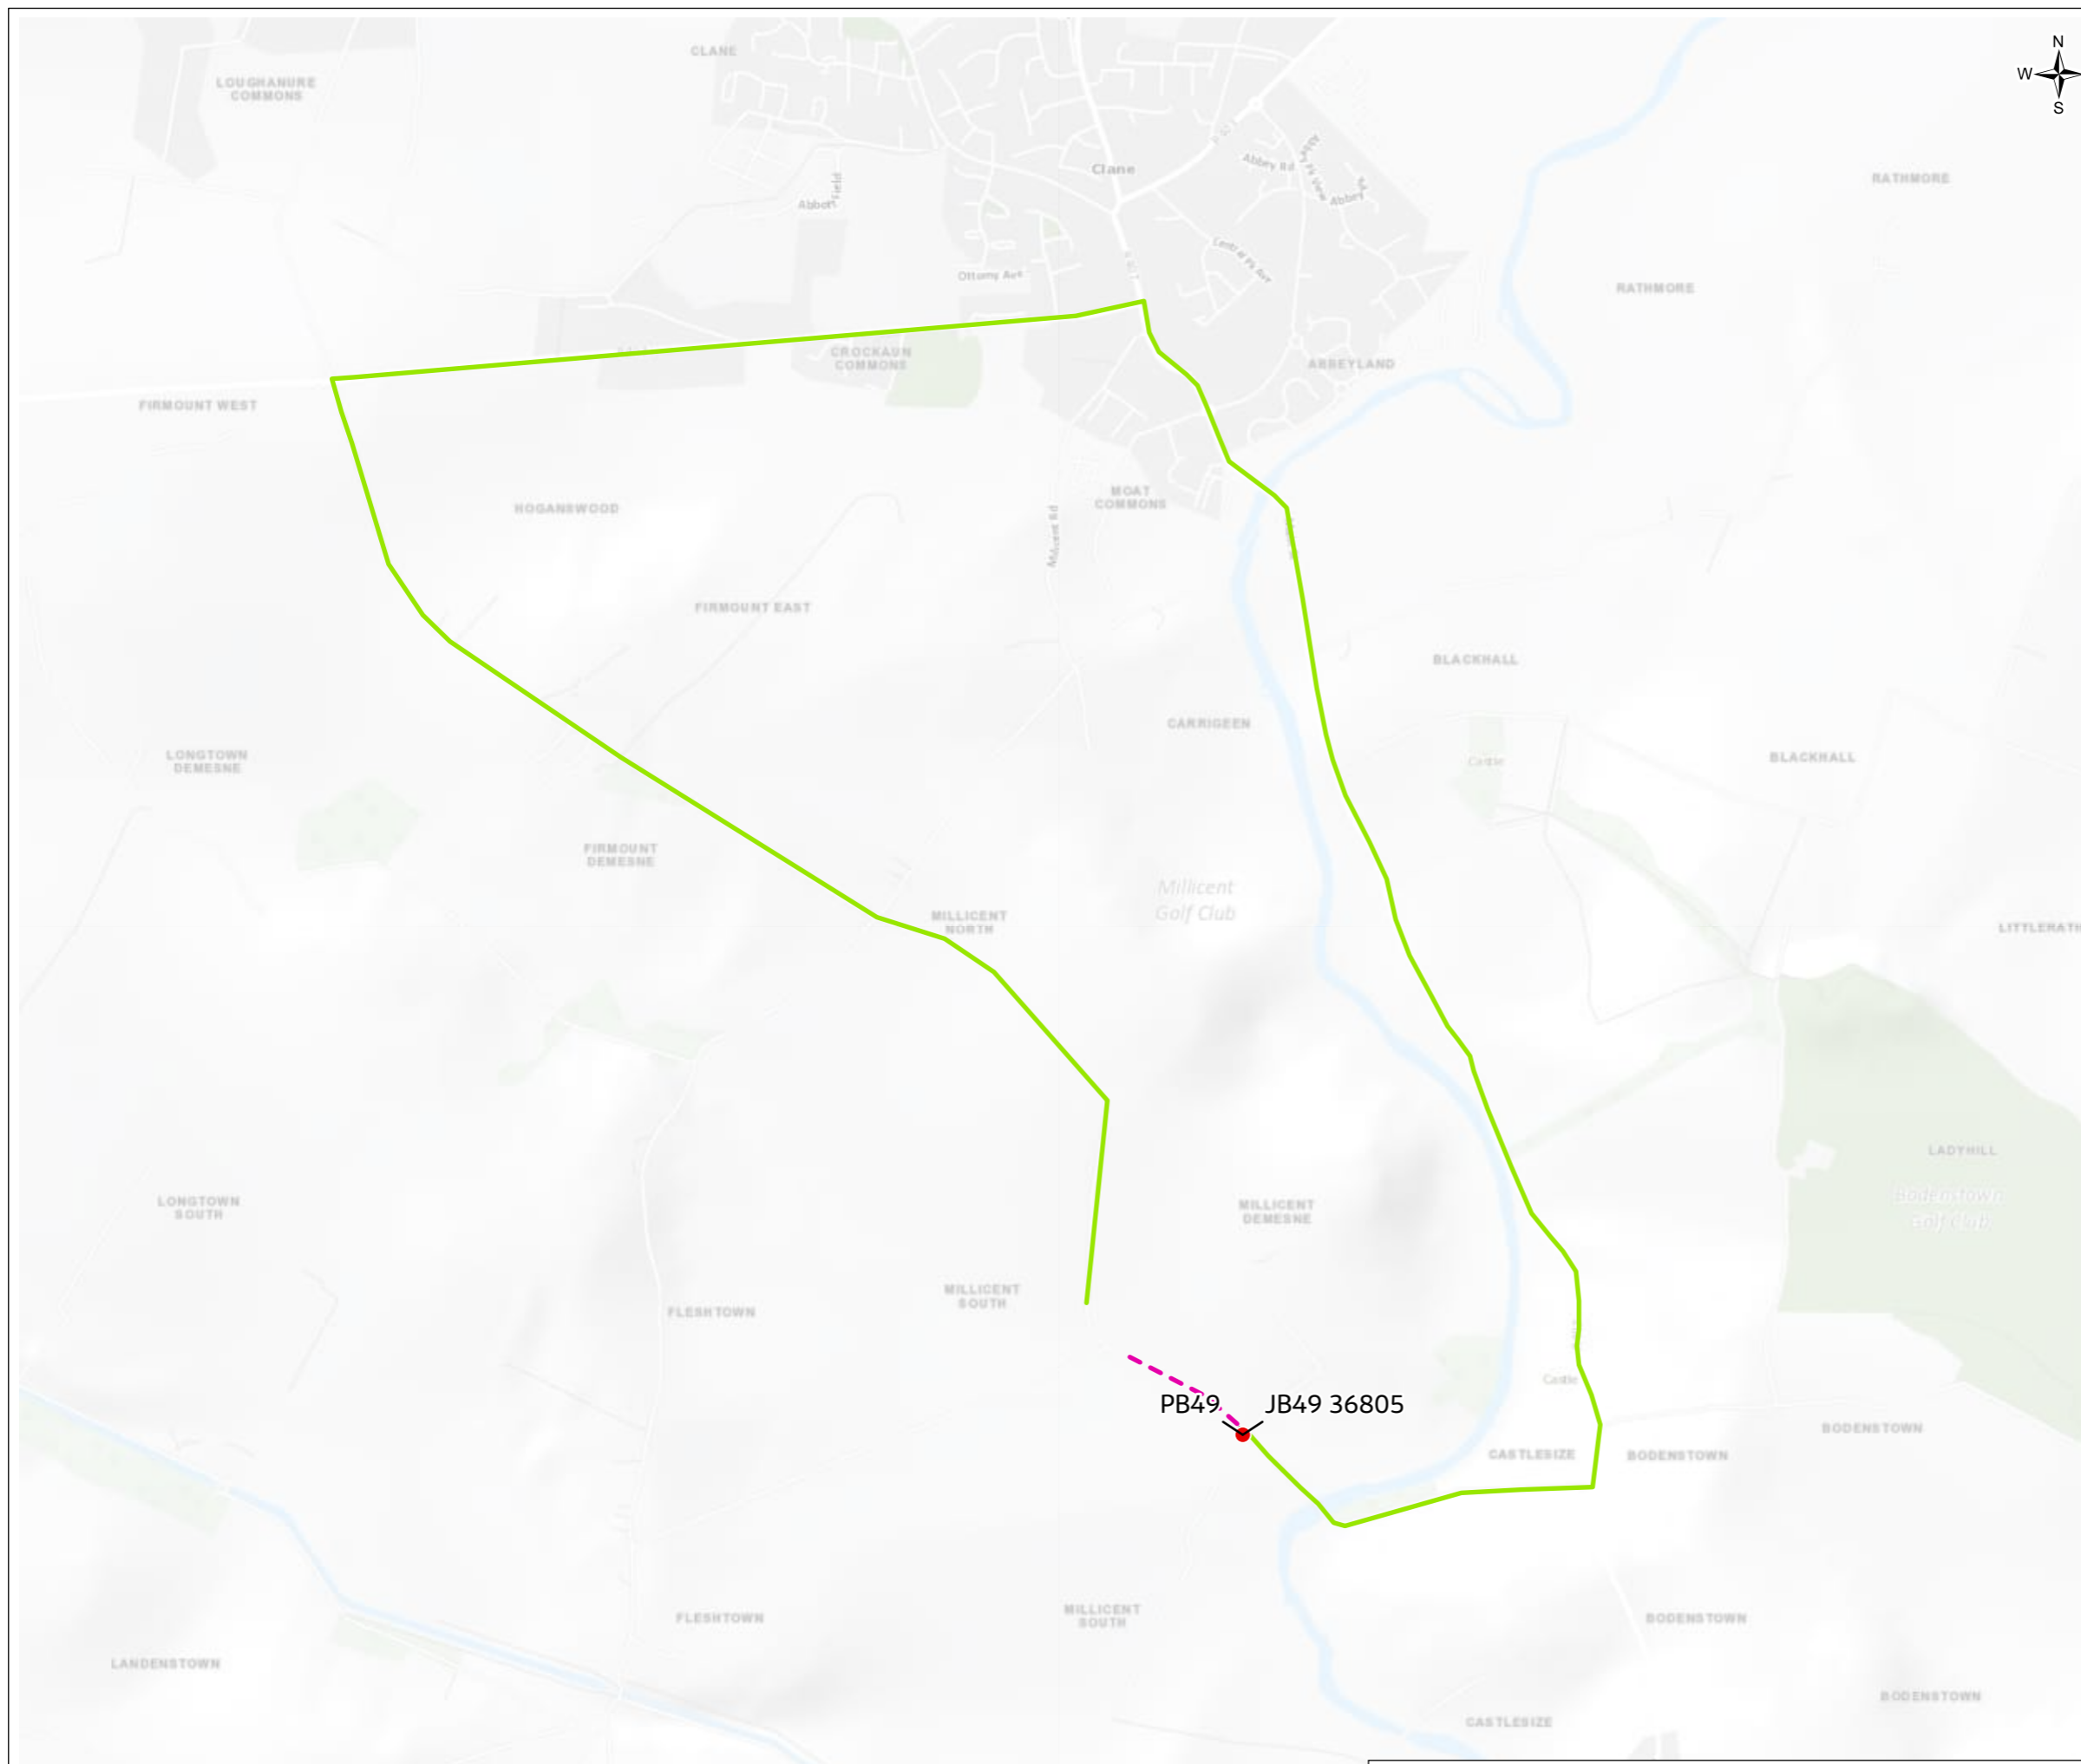

01	Apr 2023	Final	PM	SJ	FL	FB
Rev.	Date	Purpose of revision	Drawn	Check'd	Rev'd	Appr'd

Client



**Jacobs**  
 Merrion House, Merrion Road, Dublin, D04 R2C5, Ireland.  
 www.jacobs.com

Project  
 Kildare-Meath Grid Upgrade

Drawing Title  
 TTM Section 1.17

Drawing Status  
 Final


Scale @ A3  
 1:16,000 DO NOT SCALE

Jacobs No.  
 321084AH


Client No.  
 CP966

Drawing No.  
 321084AH-JAC-ZZ-XX-DR-K-3417

© Copyright 2023 Jacobs Engineering Ireland Limited. The concepts and information contained in this document are the property of Jacobs. Use or copying of this document in whole or in part without the written permission of Jacobs constitutes an infringement of copyright. Limitation: This drawing has been prepared on behalf of, and for the exclusive use of Jacobs' Client, and is subject to, and issued in accordance with, the provisions of the contract between Jacobs and the Client. Jacobs accepts no liability or responsibility whatsoever for, or in respect of, any use of, or reliance upon, this drawing by any third party.

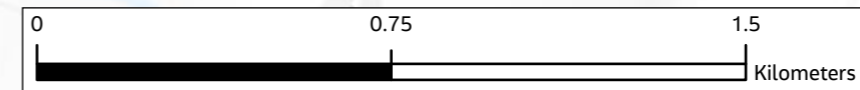


# Volume 4, Figure 14.2

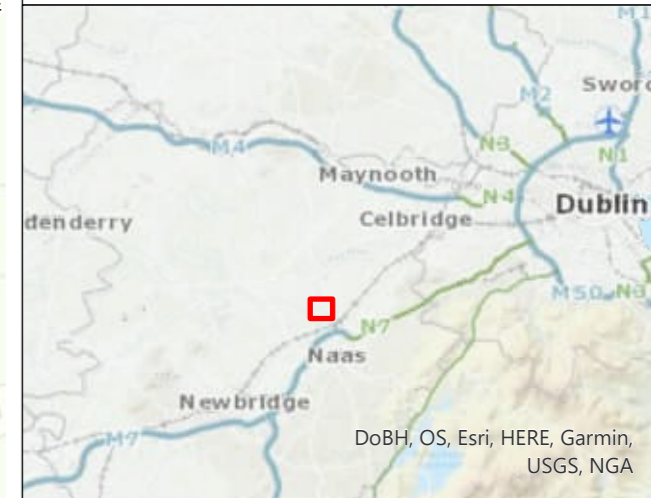

## Legend

- - - Proposed Cable Route
- Diversion Route
- Passing Bay
- Joint Bay

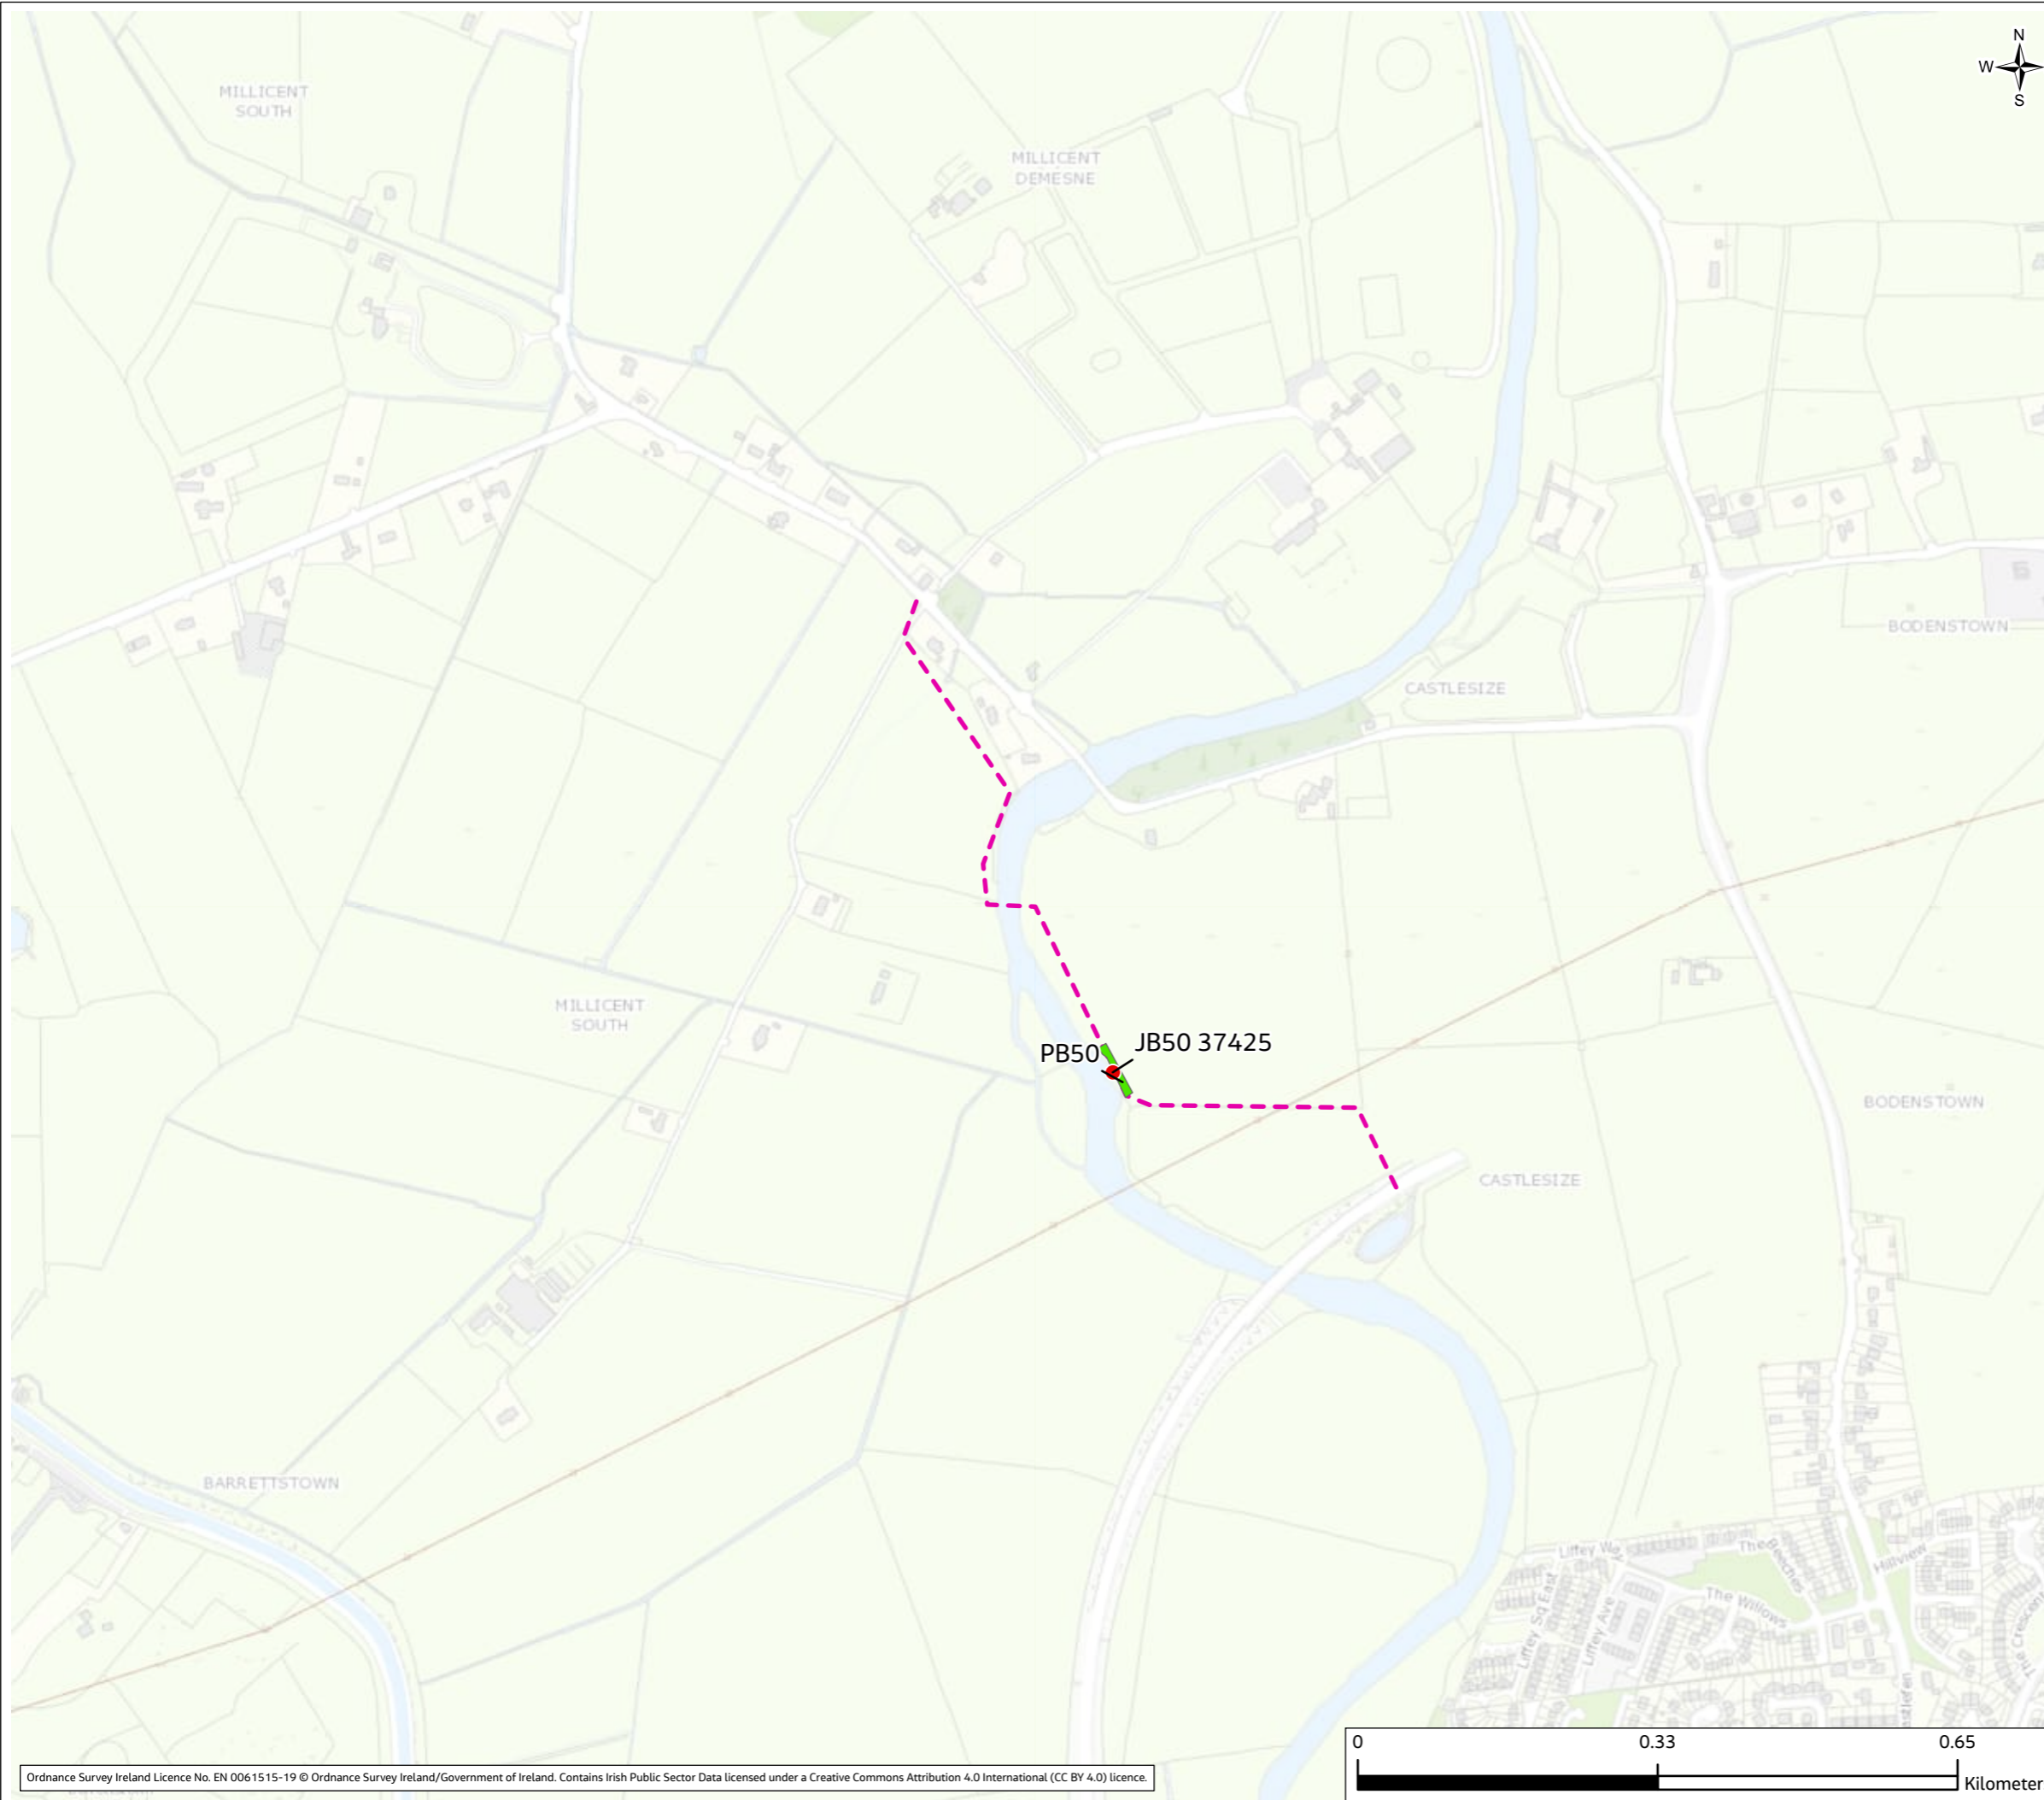

01	Apr 2023	Final	PM	SJ	FL	FB
Rev.	Date	Purpose of revision	Drawn	Check'd	Rev'd	Appr'd

Client



**Jacobs**

Merrion House, Merrion Road, Dublin, D04 R2C5, Ireland.  
www.jacobs.com

Project  
**Kildare-Meath Grid Upgrade**

Drawing Title  
**TTM Section 1.18**

Drawing Status  
**Final**


Scale @ A3  
**1:7,000** **DO NOT SCALE**


Jacobs No.  
**321084AH**

Client No.  
**CP966**

Drawing No.  
**321084AH-JAC-ZZ-XX-DR-K-3418**


© Copyright 2023 Jacobs Engineering Ireland Limited. The concepts and information contained in this document are the property of Jacobs. Use or copying of this document in whole or in part without the written permission of Jacobs constitutes an infringement of copyright. Limitation: This drawing has been prepared on behalf of, and for the exclusive use of Jacobs' Client, and is subject to, and issued in accordance with, the provisions of the contract between Jacobs and the Client. Jacobs accepts no liability or responsibility whatsoever for, or in respect of, any use of, or reliance upon, this drawing by any third party.

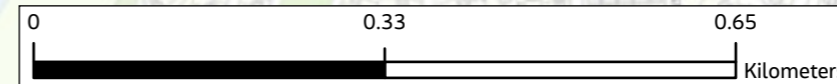

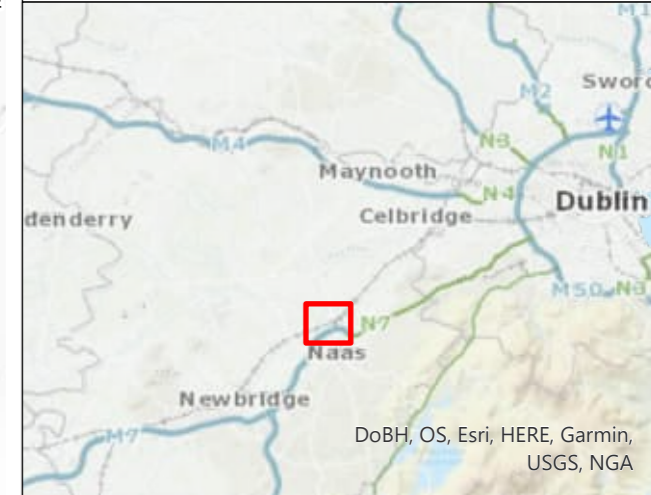

**Legend**

- - - Proposed Cable Route
- Diversion Route
- Passing Bay
- Joint Bay

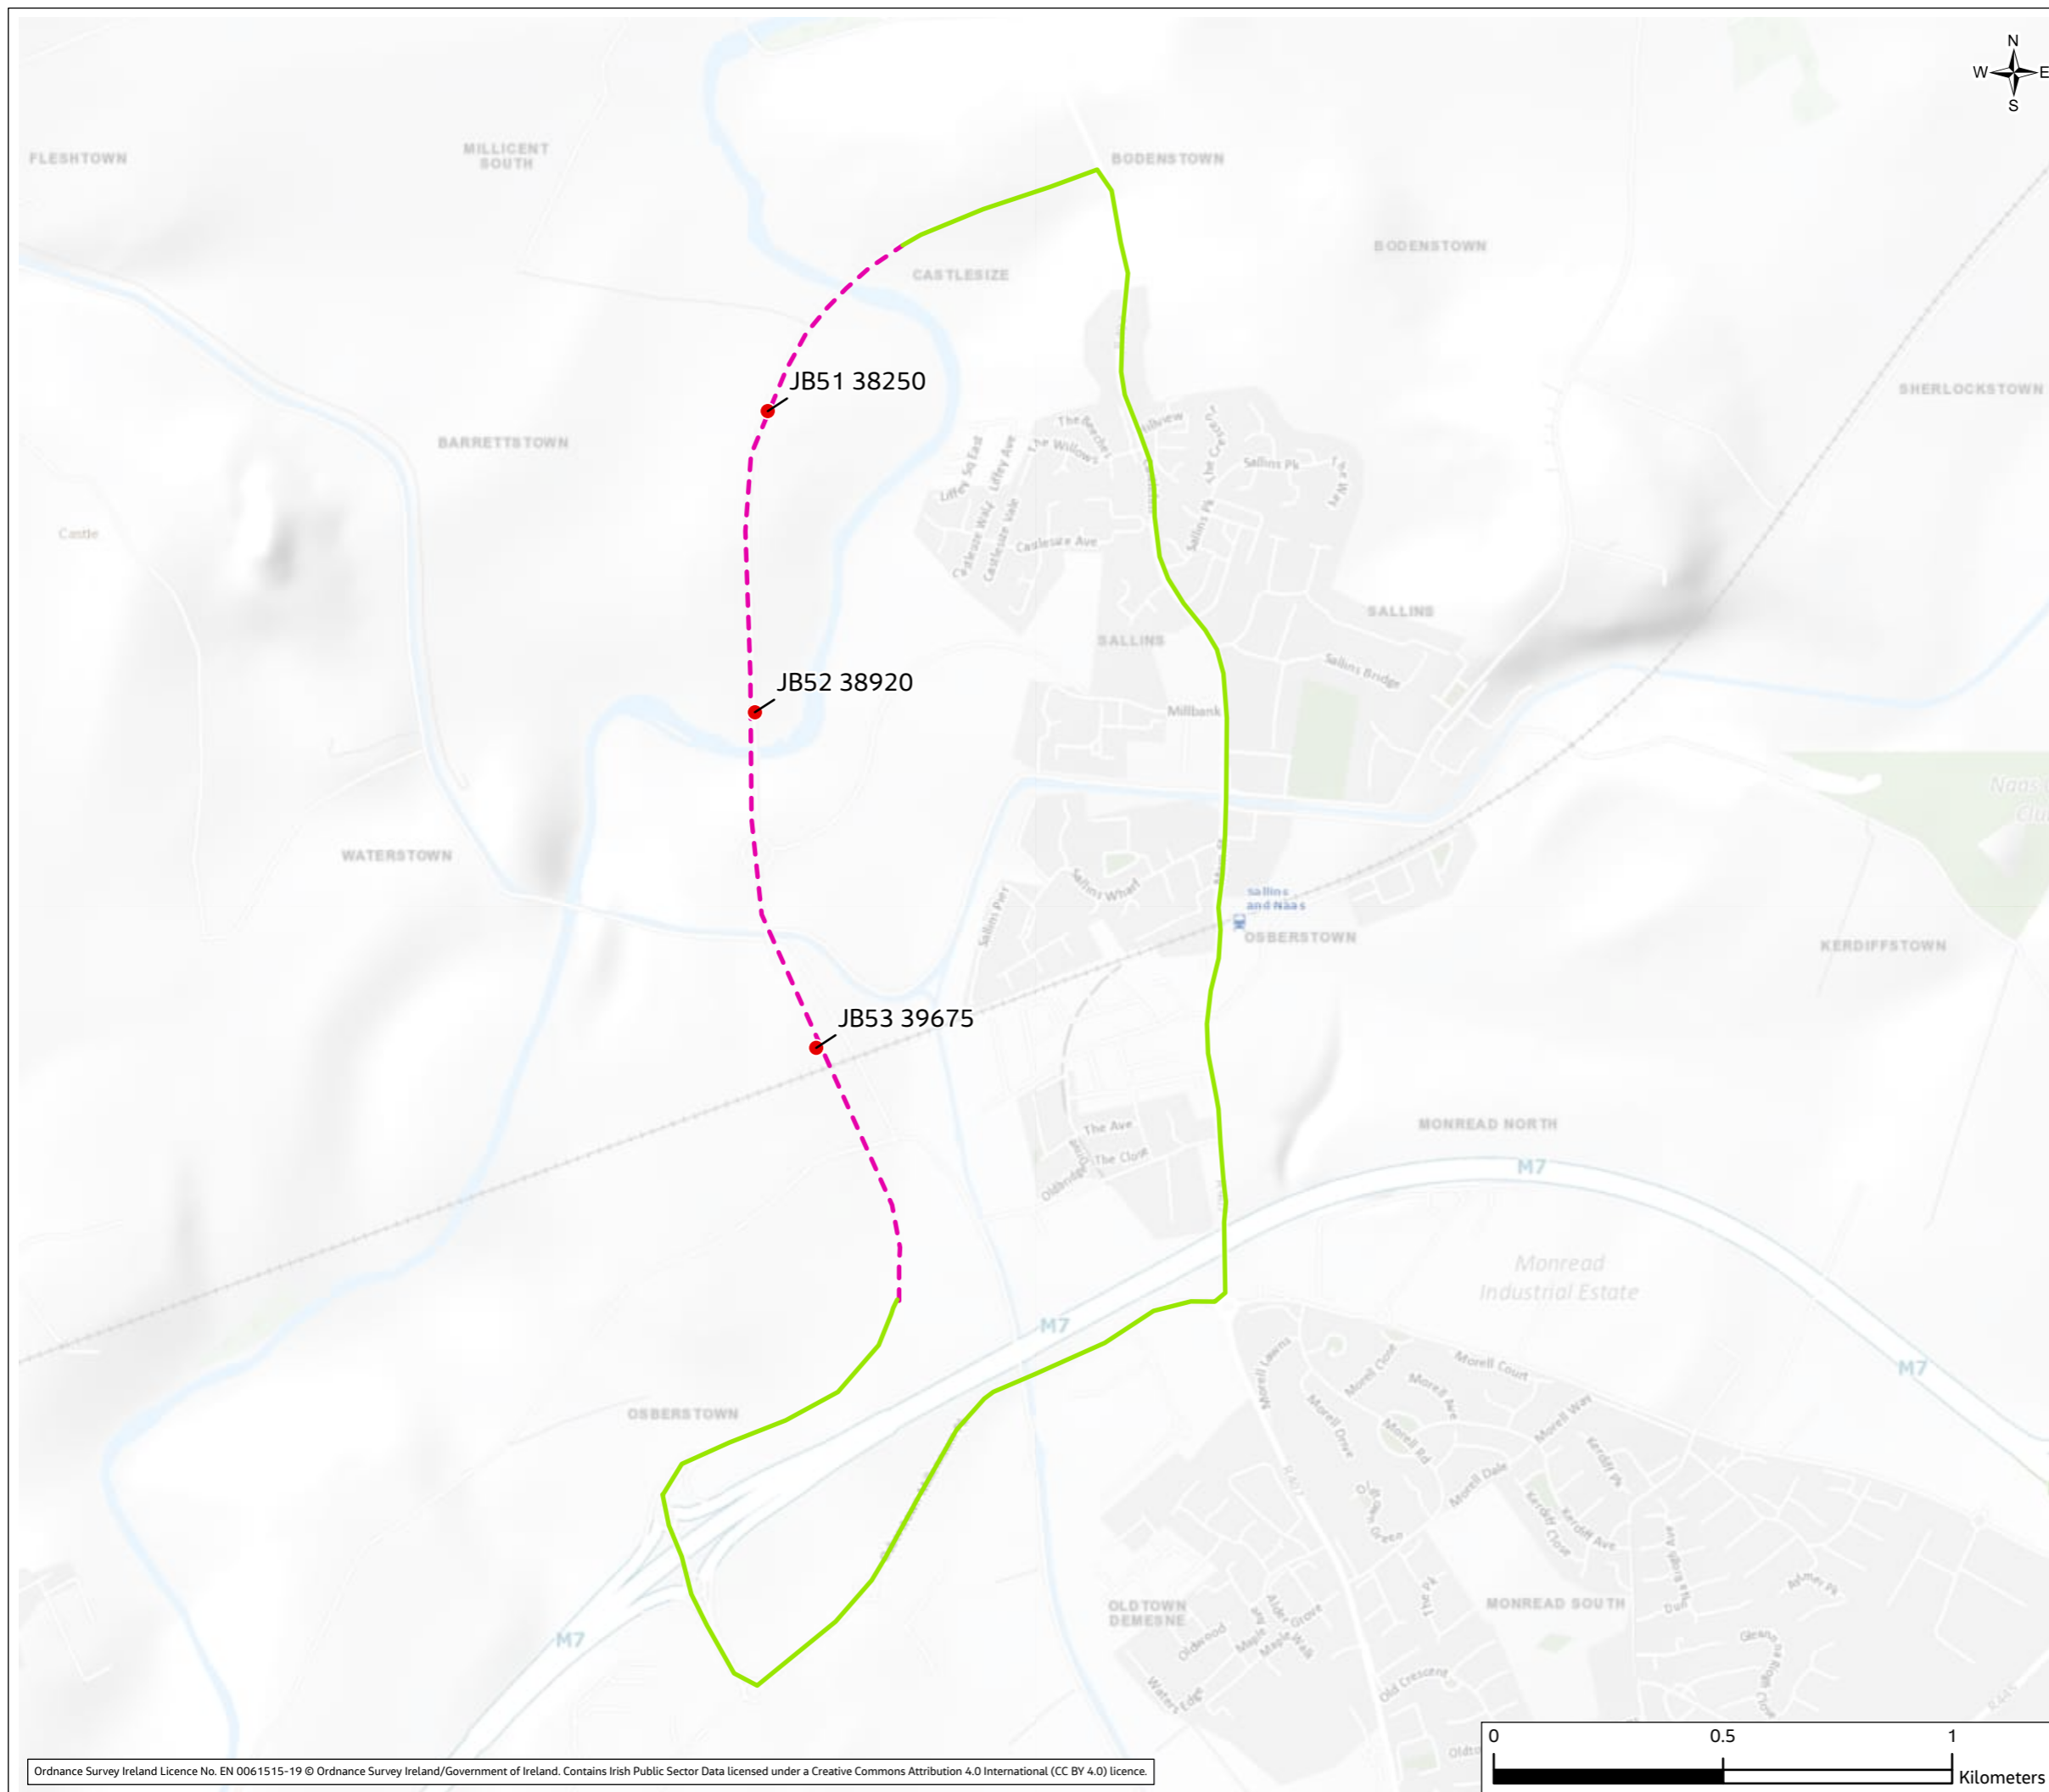

01	Apr 2023	Final	PM	SJ	FL	FB
Rev.	Date	Purpose of revision	Drawn	Check'd	Rev'd	Appr'd

Client



**Jacobs**  
Merrion House, Merrion Road, Dublin, D04 R2C5, Ireland.  
www.jacobs.com

Project

**Kildare-Meath Grid Upgrade**

Drawing Title

**TTM Section 1.19**


Drawing Status


**Final**

Scale @ A3	1:14,000	<b>DO NOT SCALE</b>
Jacobs No.	321084AH	
Client No.	CP966	

Drawing No. **321084AH-JAC-ZZ-XX-DR-K-3419**


© Copyright 2023 Jacobs Engineering Ireland Limited. The concepts and information contained in this document are the property of Jacobs. Use or copying of this document in whole or in part without the written permission of Jacobs constitutes an infringement of copyright. Limitation: This drawing has been prepared on behalf of, and for the exclusive use of Jacobs' Client, and is subject to, and issued in accordance with, the provisions of the contract between Jacobs and the Client. Jacobs accepts no liability or responsibility whatsoever for, or in respect of, any use of, or reliance upon, this drawing by any third party.

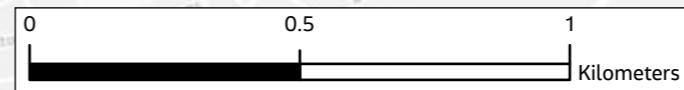

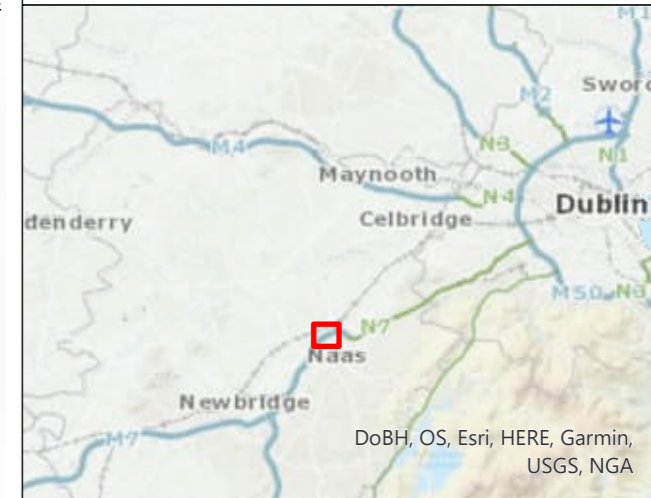

**Legend**

- Proposed Cable Route
- Diversion Route
- █ Passing Bay
- Joint Bay

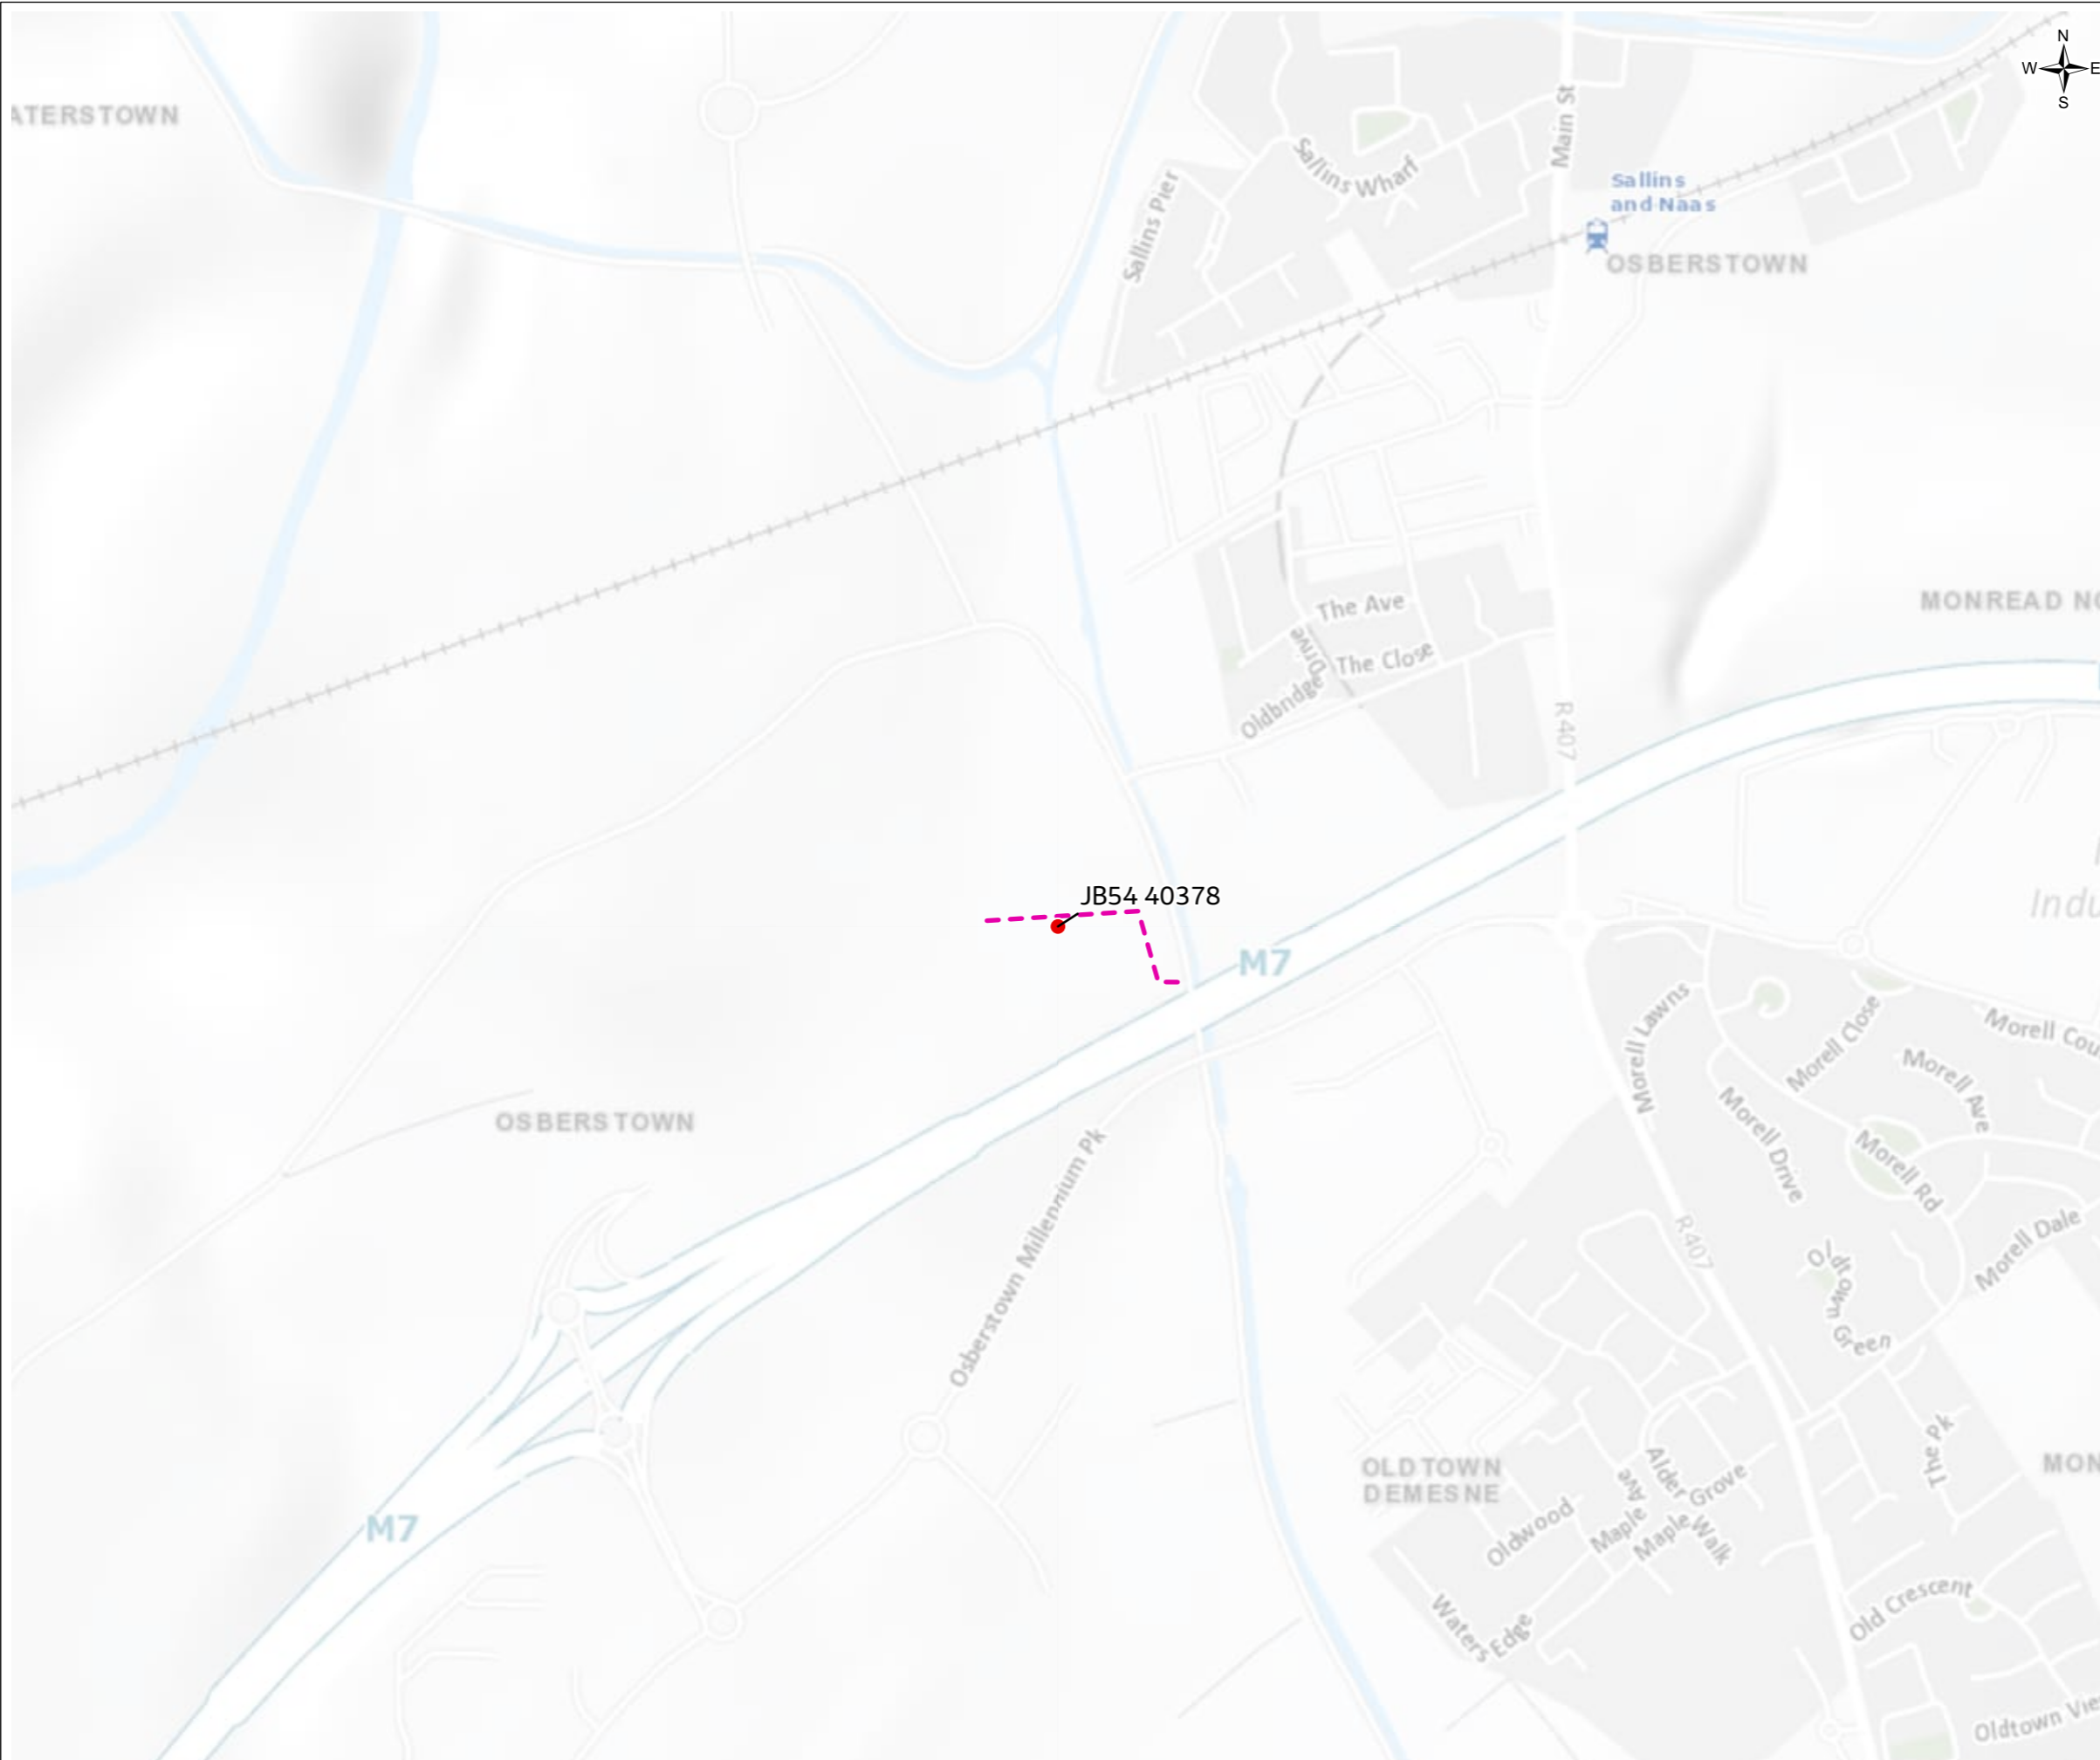

01	Apr 2023	Final	PM	SJ	FL	FB
Rev.	Date	Purpose of revision	Drawn	Check'd	Rev'd	Appr'd

Client  


**Jacobs**  
 Merrion House, Merrion Road, Dublin, D04 R2C5, Ireland.  
 www.jacobs.com

Project  
 Kildare-Meath Grid Upgrade

Drawing Title  
 TTM Section 1.20

Drawing Status  
 Final


Scale @ A3  
 1:8,000  
 DO NOT SCALE

Jacobs No.  
 321084AH


Client No.  
 CP966

Drawing No.  
 321084AH-JAC-ZZ-XX-DR-K-3420

© Copyright 2023 Jacobs Engineering Ireland Limited. The concepts and information contained in this document are the property of Jacobs. Use or copying of this document in whole or in part without the written permission of Jacobs constitutes an infringement of copyright. Limitation: This drawing has been prepared on behalf of, and for the exclusive use of Jacobs' Client, and is subject to, and issued in accordance with, the provisions of the contract between Jacobs and the Client. Jacobs accepts no liability or responsibility whatsoever for, or in respect of, any use of, or reliance upon, this drawing by any third party.

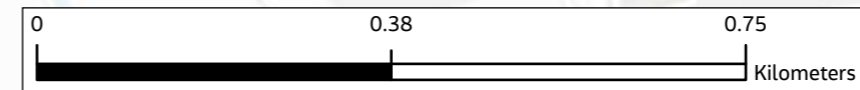


Volume 4, Figure 14.2

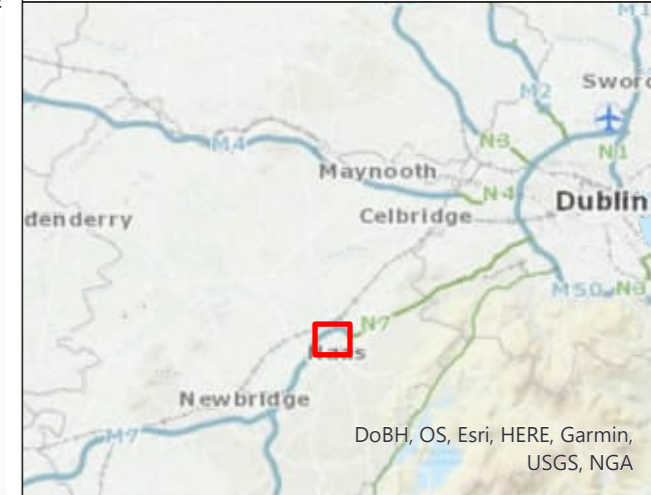

**Legend**

- Proposed Cable Route
- Diversion Route
- Passing Bay
- Joint Bay

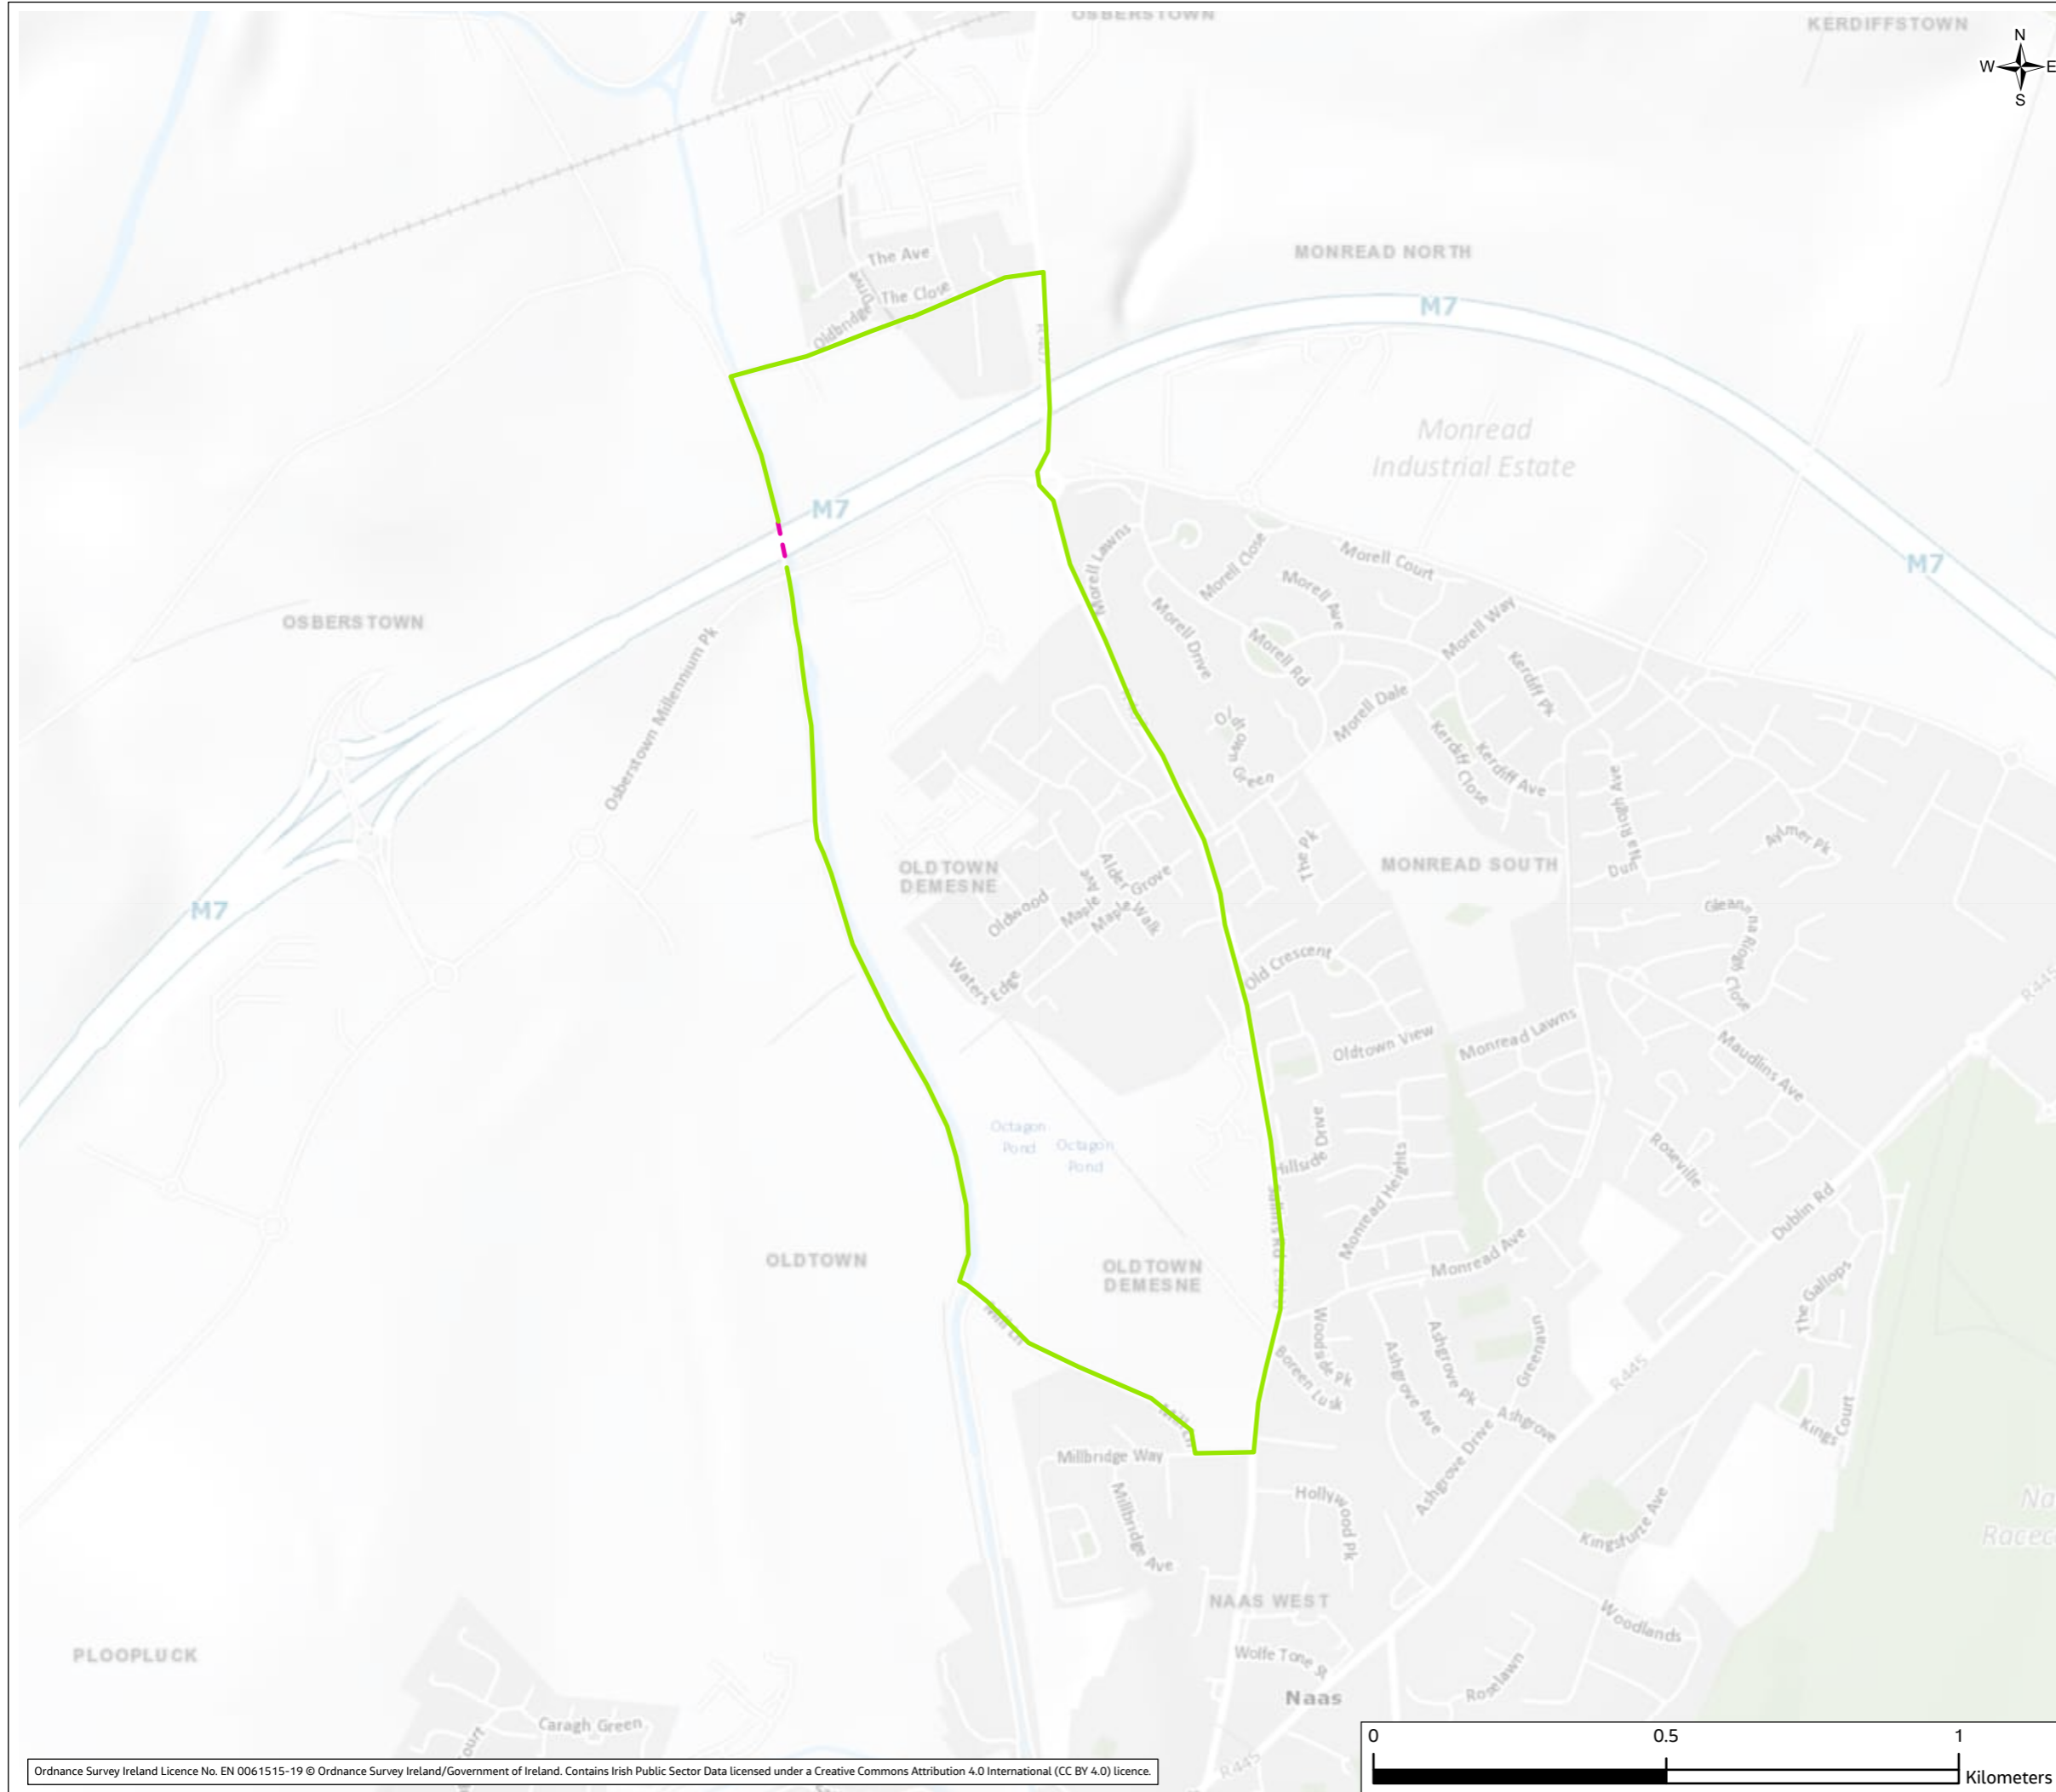

01	Apr 2023	Final	PM	SJ	FL	FB
Rev.	Date	Purpose of revision	Drawn	Check'd	Rev'd	Appr'd

Client



**Jacobs**  
 Merrion House, Merrion Road, Dublin, D04 R2C5, Ireland.  
[www.jacobs.com](http://www.jacobs.com)

Project  
 Kildare-Meath Grid Upgrade


Drawing Title  
 TTM Section 1.21

Drawing Status  
 Final


Scale @ A3	1:11,000	DO NOT SCALE
Jacobs No.	321084AH	
Client No.	CP966	

Drawing No.  
 321084AH-JAC-ZZ-XX-DR-K-3421

© Copyright 2023 Jacobs Engineering Ireland Limited. The concepts and information contained in this document are the property of Jacobs. Use or copying of this document in whole or in part without the written permission of Jacobs constitutes an infringement of copyright. Limitation: This drawing has been prepared on behalf of, and for the exclusive use of Jacobs' Client, and is subject to, and issued in accordance with, the provisions of the contract between Jacobs and the Client. Jacobs accepts no liability or responsibility whatsoever for, or in respect of, any use of, or reliance upon, this drawing by any third party.

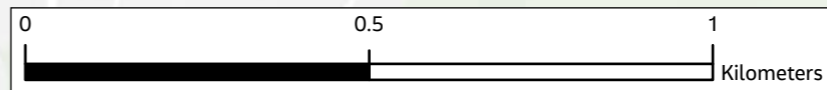


Volume 4, Figure 14.2

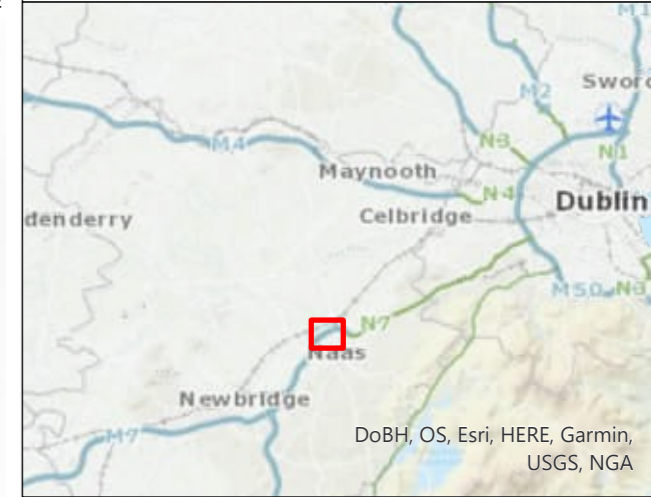

**Legend**

- Proposed Cable Route
- Diversion Route
- █ Passing Bay
- Joint Bay

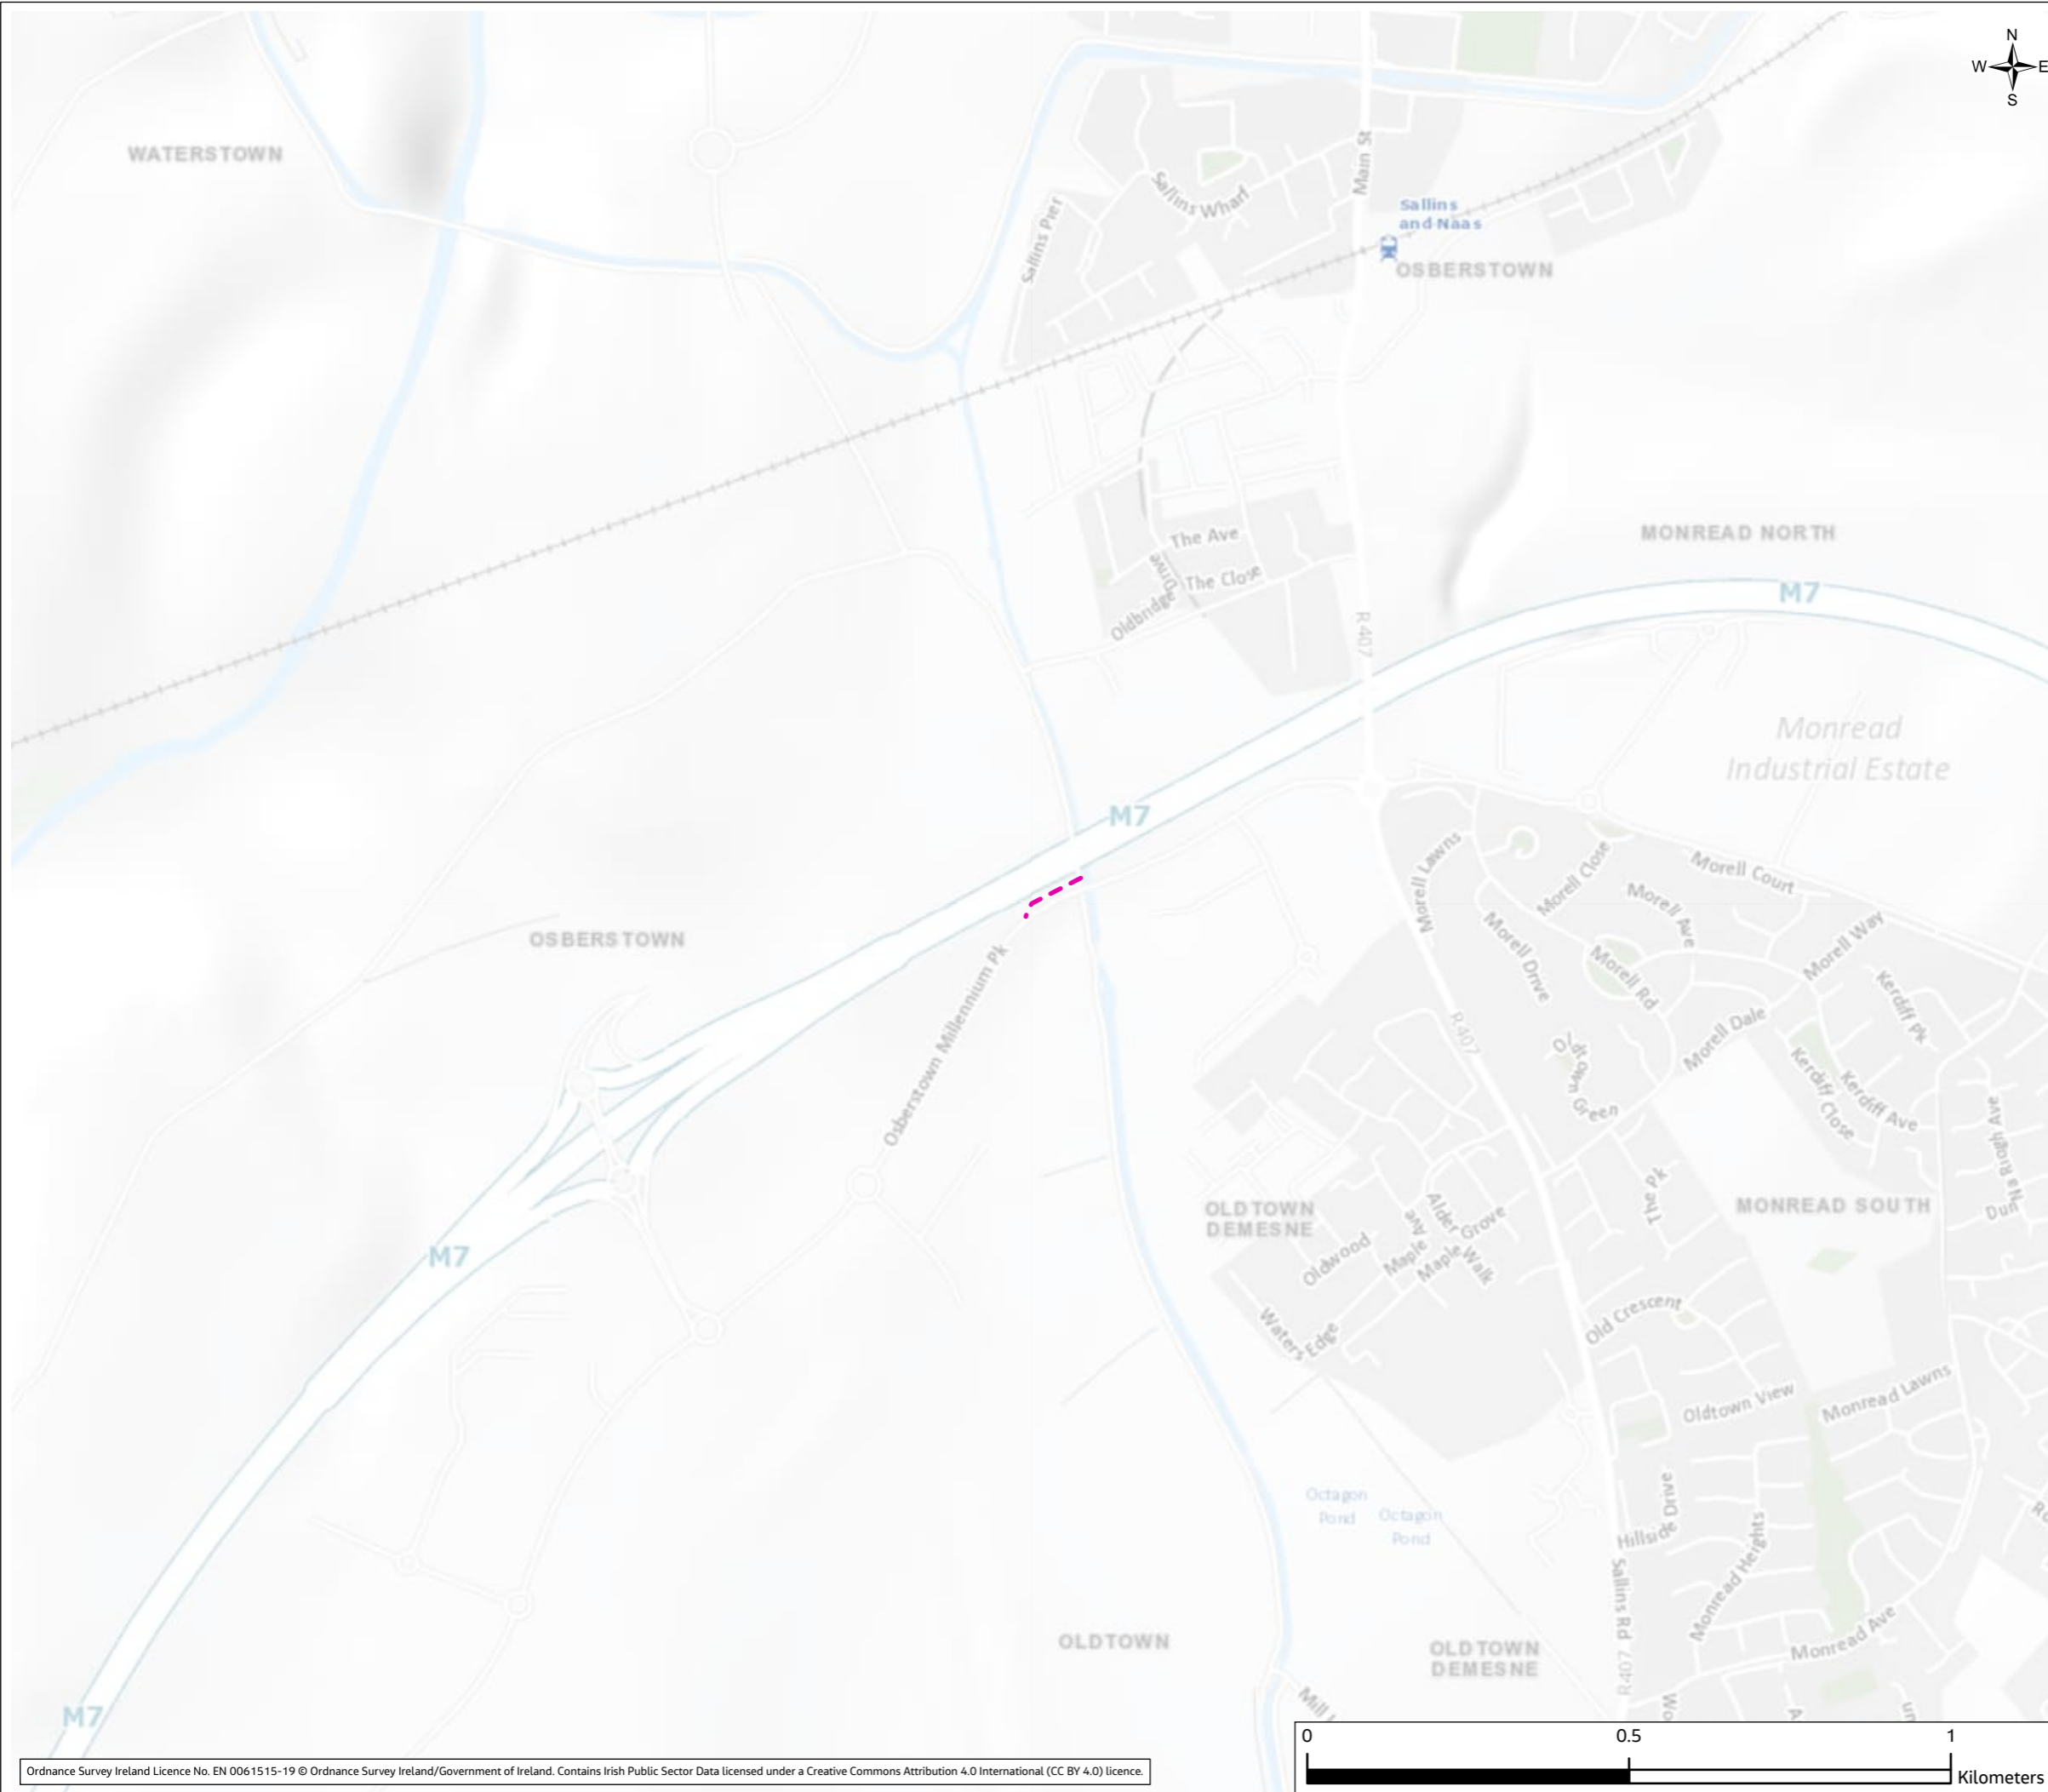

01	Apr 2023	Final	PM	SJ	FL	FB
Rev.	Date	Purpose of revision	Drawn	Check'd	Rev'd	Appr'd

Client



**Jacobs**  
 Merrion House, Merrion Road, Dublin, D04 R2C5, Ireland.  
 www.jacobs.com

Project  
 Kildare-Meath Grid Upgrade

Drawing Title  
 TTM Section 1.22

Drawing Status  
 Final


Scale @ A3  
 1:10,000 DO NOT SCALE

Jacobs No.  
 321084AH

Client No.  
 CP966

Drawing No.  
 321084AH-JAC-ZZ-XX-DR-K-3422

© Copyright 2023 Jacobs Engineering Ireland Limited. The concepts and information contained in this document are the property of Jacobs. Use or copying of this document in whole or in part without the written permission of Jacobs constitutes an infringement of copyright. Limitation: This drawing has been prepared on behalf of, and for the exclusive use of Jacobs' Client, and is subject to, and issued in accordance with, the provisions of the contract between Jacobs and the Client. Jacobs accepts no liability or responsibility whatsoever for, or in respect of, any use of, or reliance upon, this drawing by any third party.

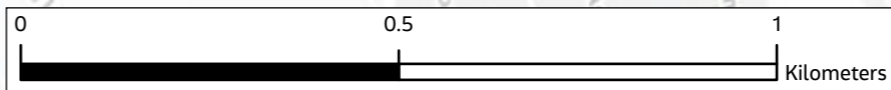



**Legend**

- Proposed Cable Route
- Diversion Route
- Passing Bay
- Joint Bay

01	Apr 2023	Final	PM	SJ	FL	FB
Rev.	Date	Purpose of revision	Drawn	Check'd	Rev'd	Appr'd

Client



**Jacobs**

Merrion House, Merrion Road, Dublin, D04 R2C5, Ireland.  
www.jacobs.com

Project  
**Kildare-Meath Grid Upgrade**

Drawing Title  
**TTM Section 1.23**

Drawing Status  
**Final**



Scale @ A3  
**1:12,000** **DO NOT SCALE**


Jacobs No.  
**321084AH**

Client No.  
**CP966**

Drawing No.  
**321084AH-JAC-ZZ-XX-DR-K-3423**


© Copyright 2023 Jacobs Engineering Ireland Limited. The concepts and information contained in this document are the property of Jacobs. Use or copying of this document in whole or in part without the written permission of Jacobs constitutes an infringement of copyright. Limitation: This drawing has been prepared on behalf of, and for the exclusive use of Jacobs' Client, and is subject to, and issued in accordance with, the provisions of the contract between Jacobs and the Client. Jacobs accepts no liability or responsibility whatsoever for, or in respect of, any use of, or reliance upon, this drawing by any third party.

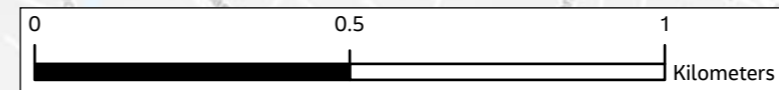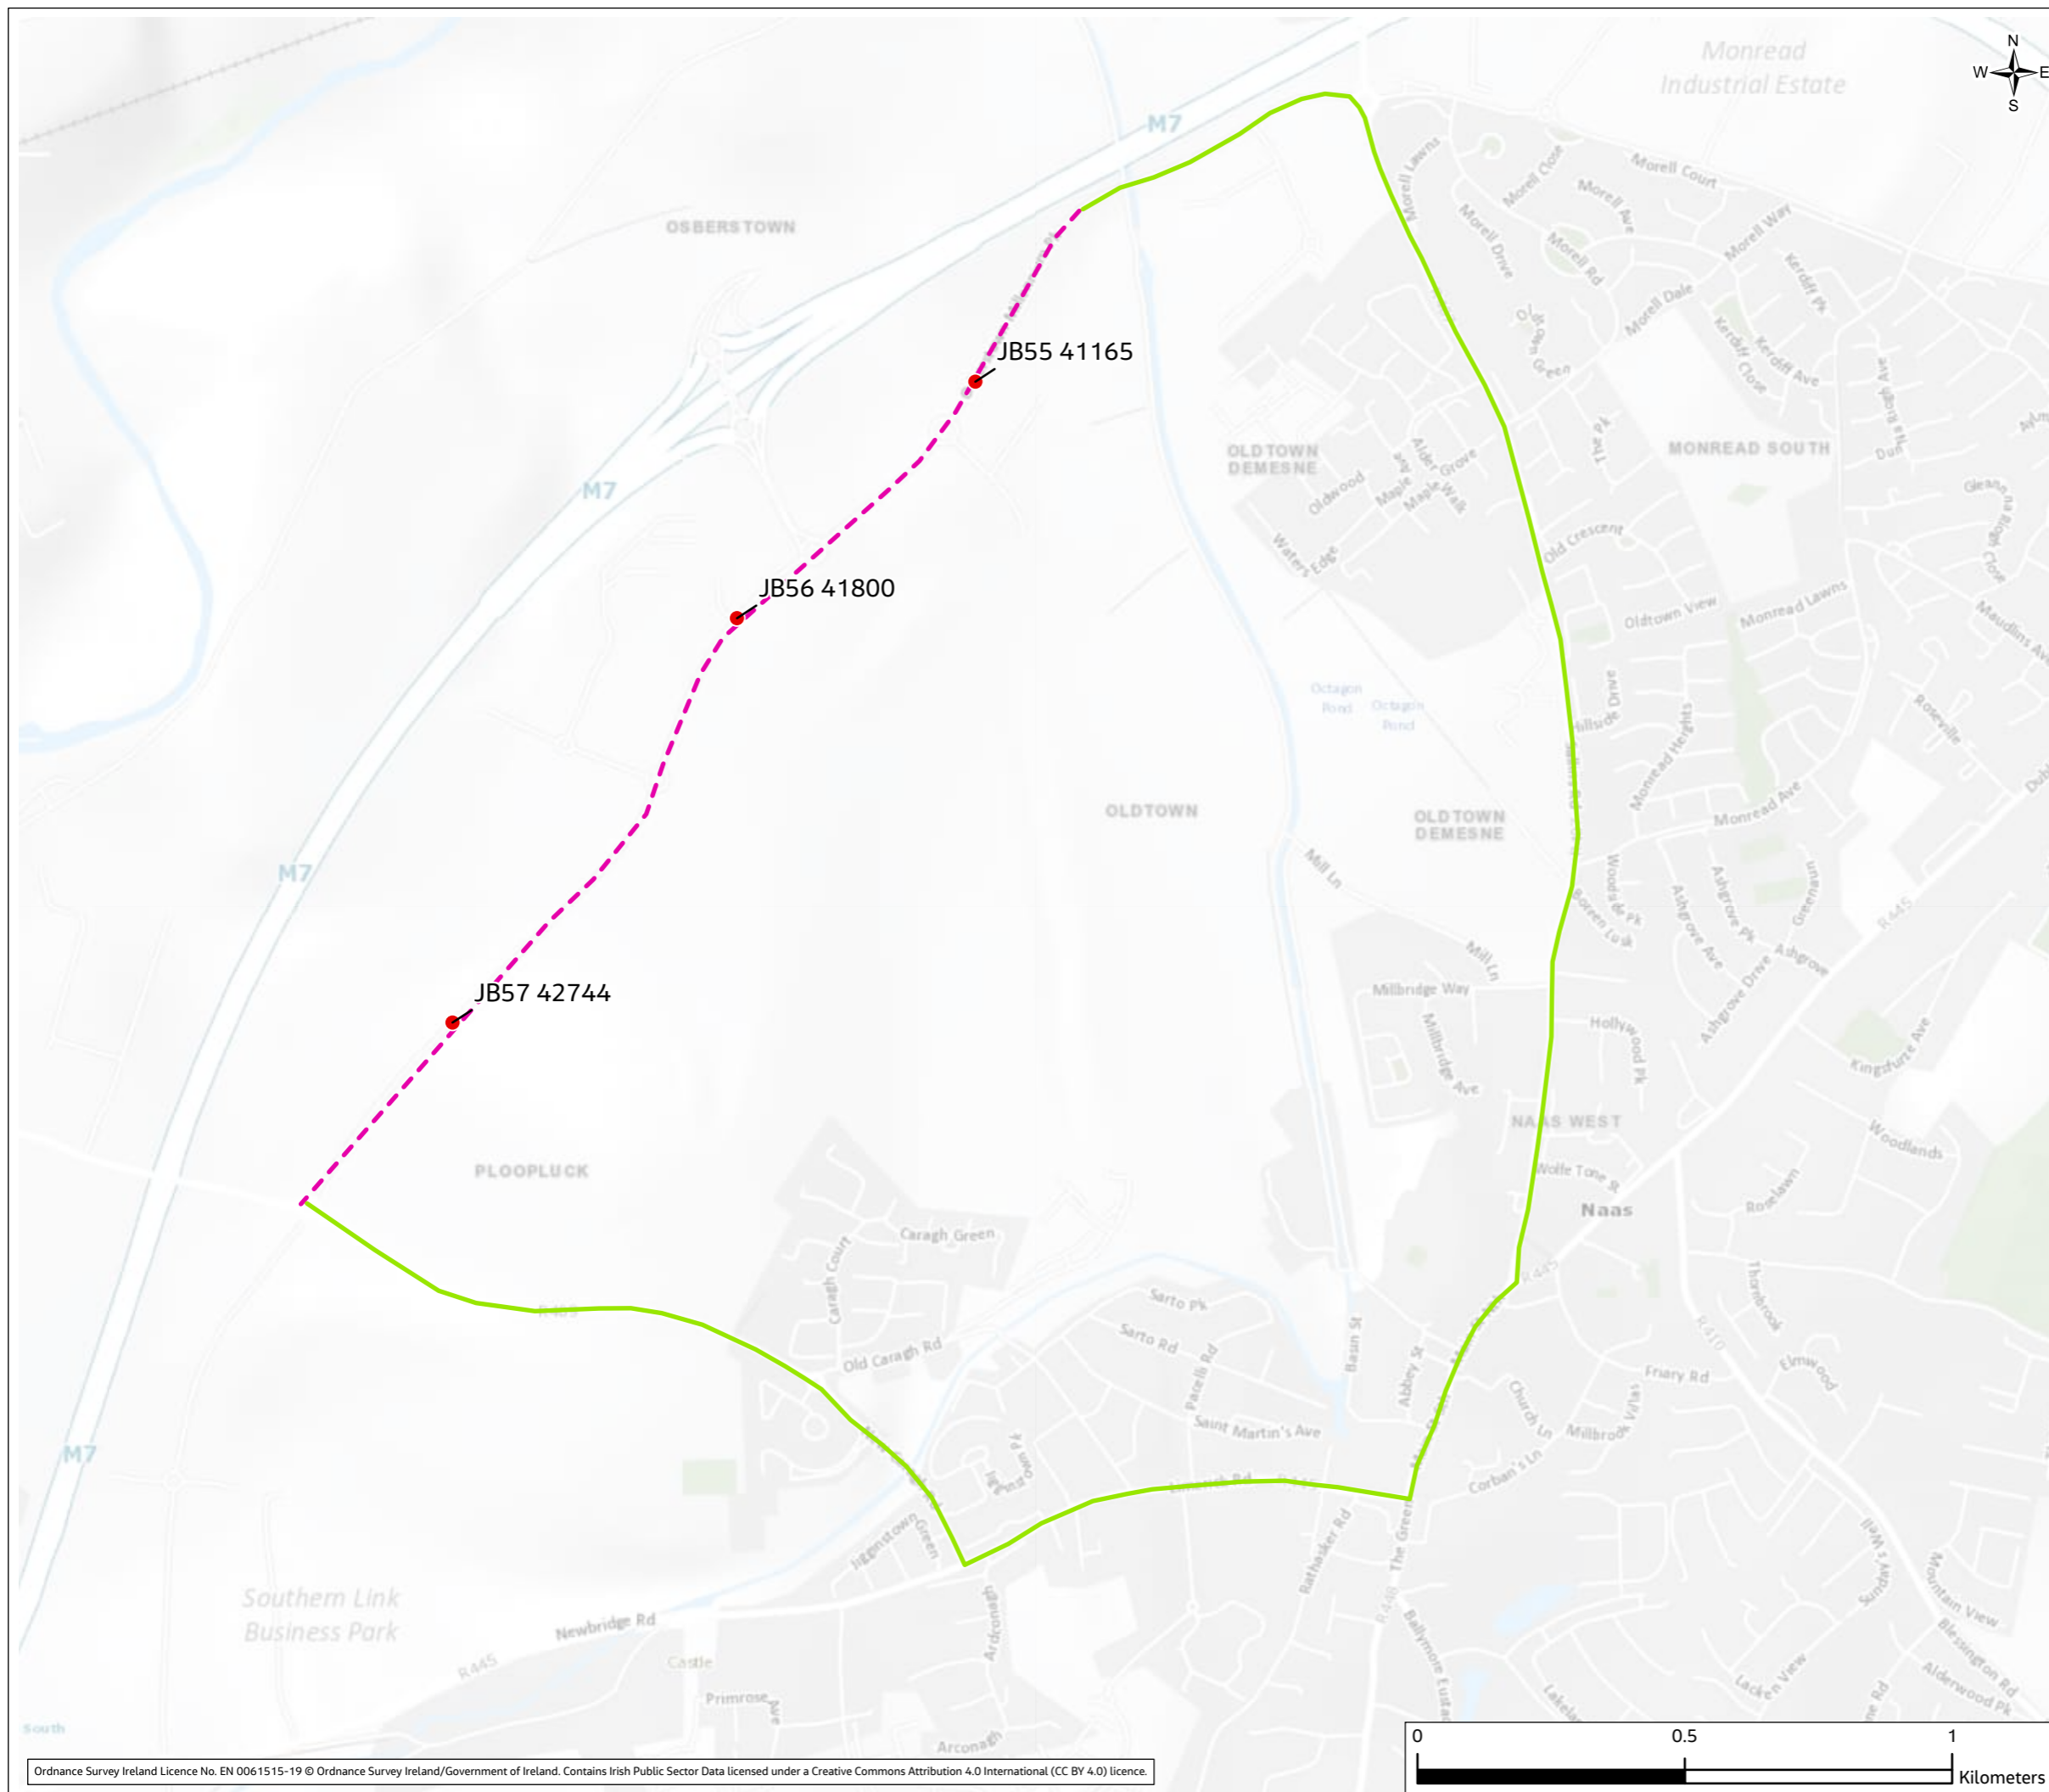

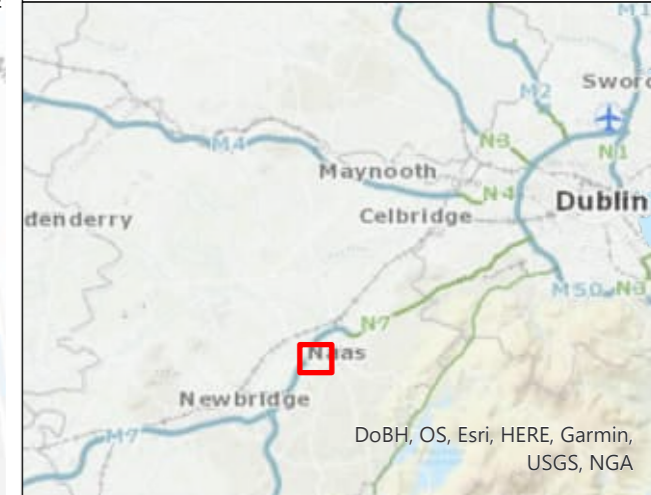

**Legend**

- Proposed Cable Route
- Diversion Route
- Passing Bay
- Joint Bay

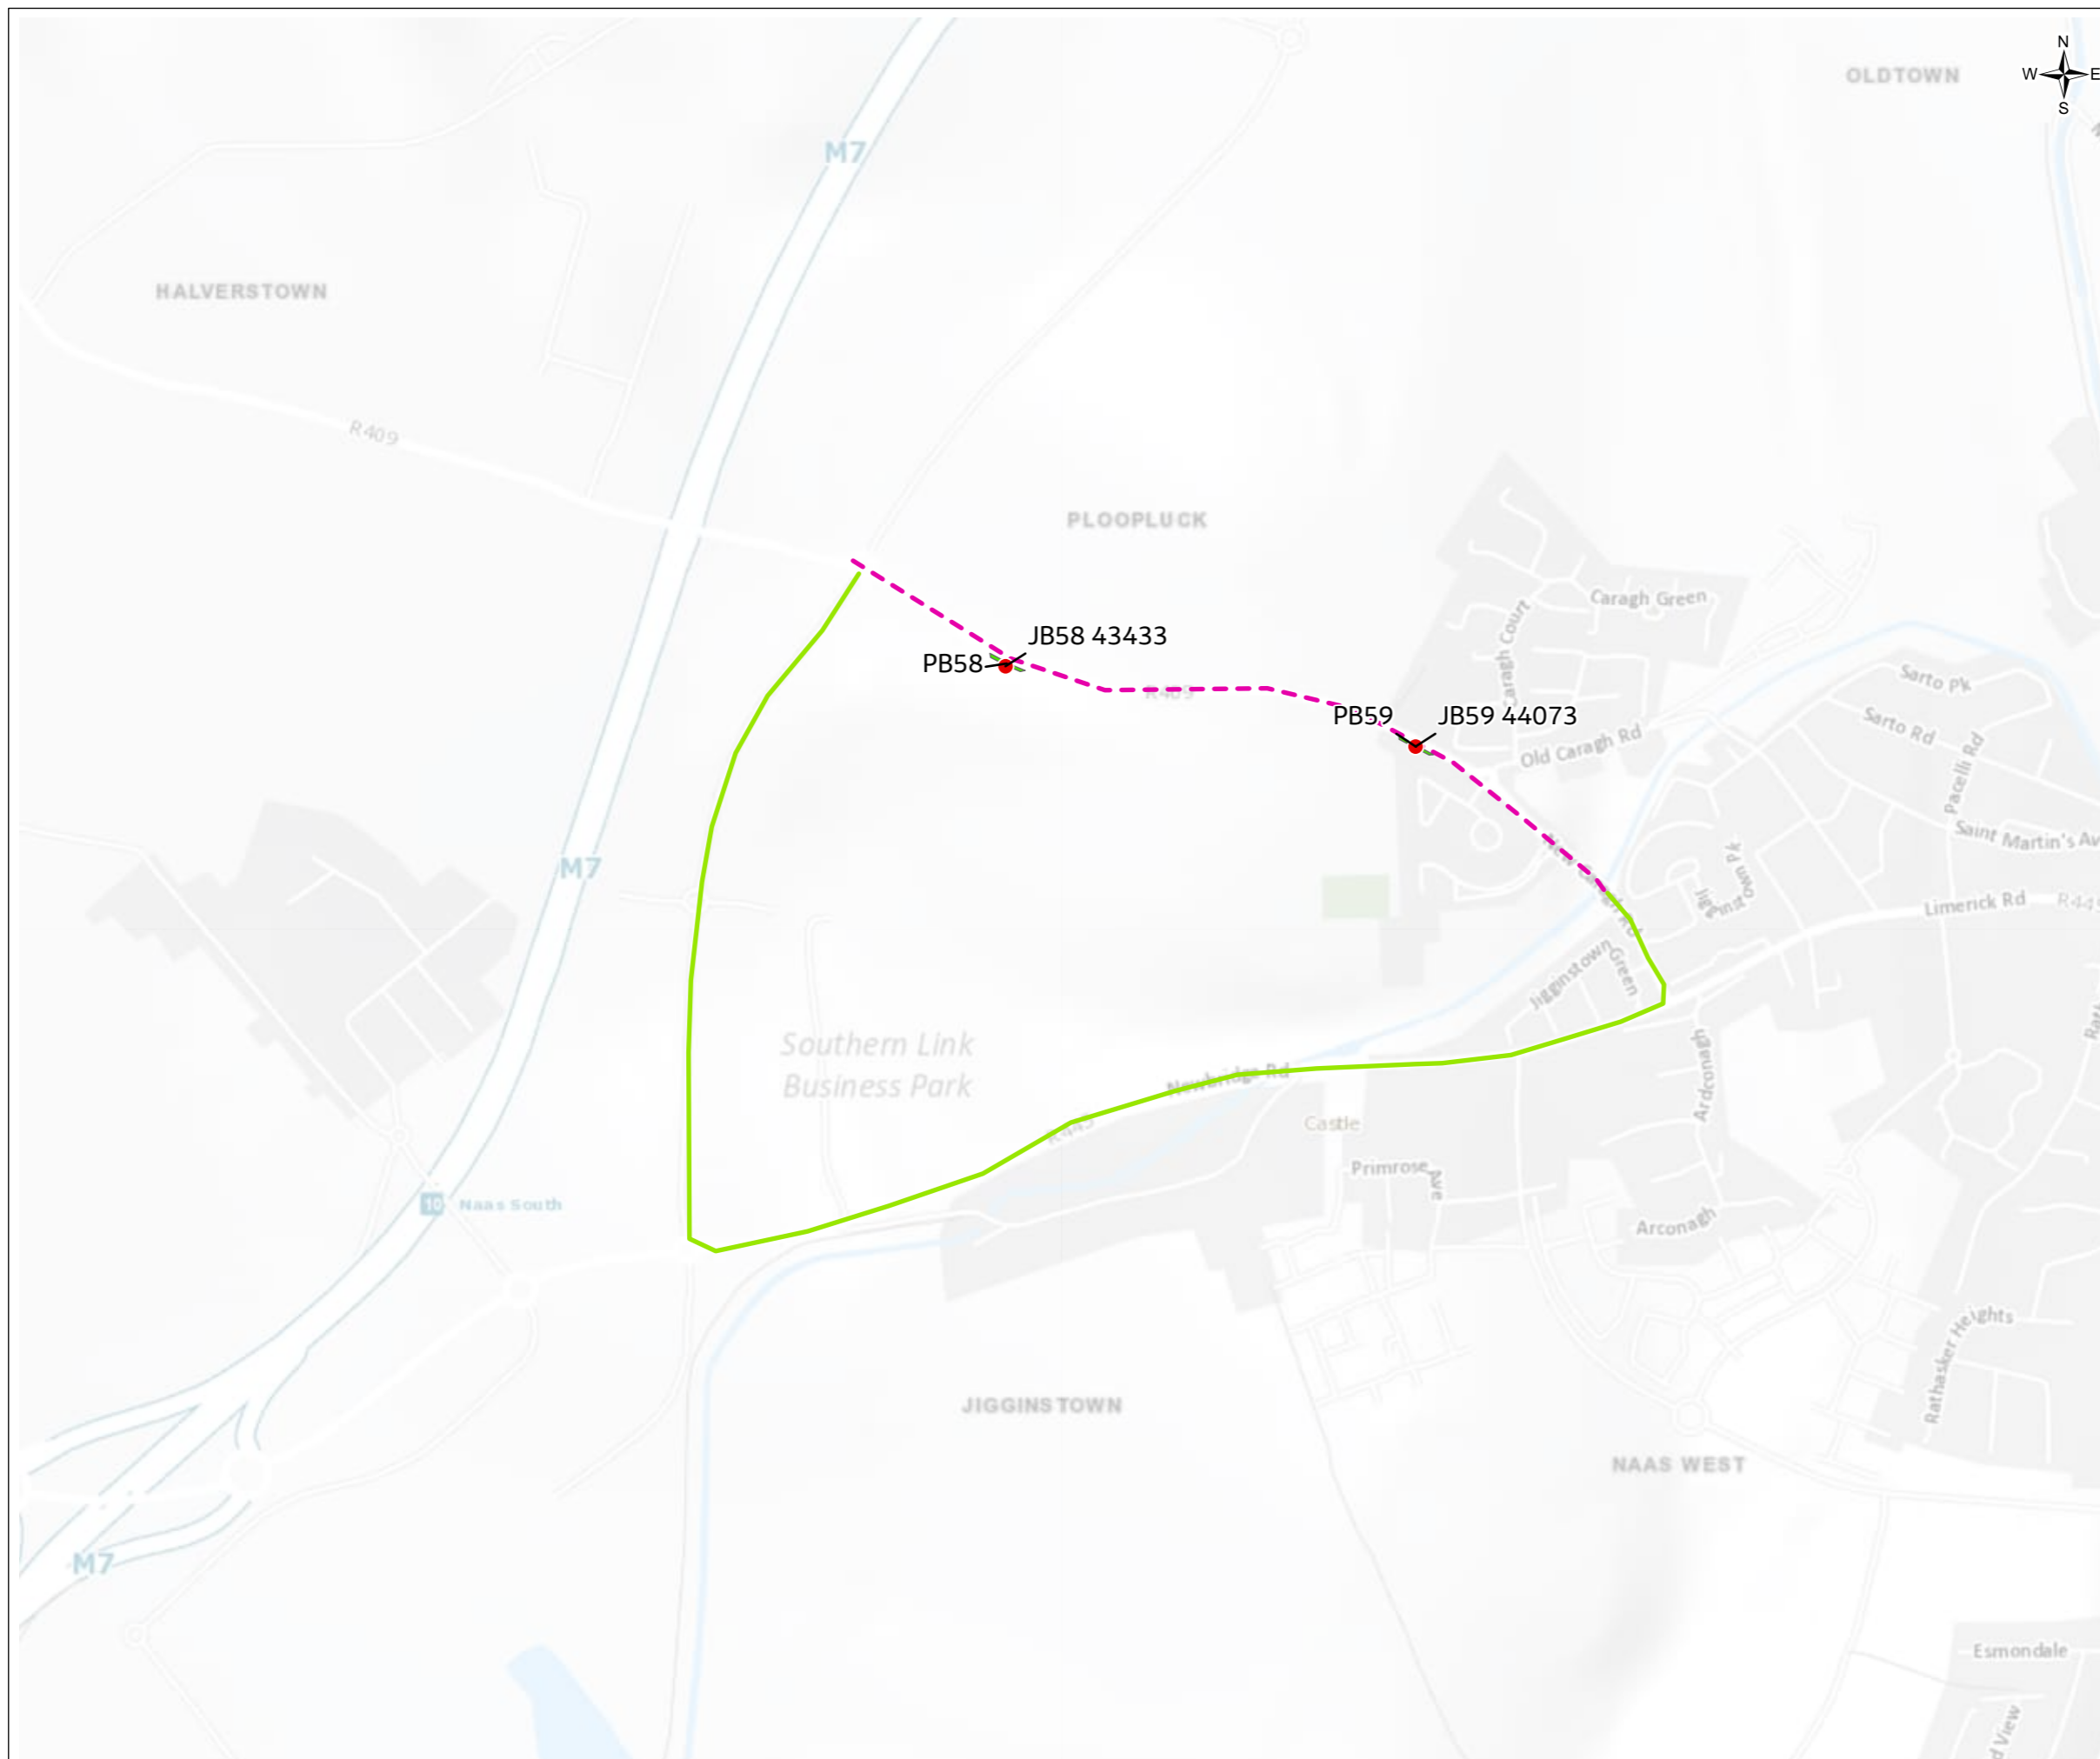

01	Apr 2023	Final	PM	SJ	FL	FB
Rev.	Date	Purpose of revision	Drawn	Check'd	Rev'd	Appr'd

Client

**Jacobs**  
Merrion House, Merrion Road, Dublin, D04 R2C5, Ireland.  
www.jacobs.com

Project

Kildare-Meath Grid Upgrade

Drawing Title

TTM Section 1.24

Drawing Status


Final

Scale @ A3	1:10,000	DO NOT SCALE
Jacobs No.	321084AH	
Client No.	CP966	


Drawing No.

321084AH-JAC-ZZ-XX-DR-K-3424

© Copyright 2023 Jacobs Engineering Ireland Limited. The concepts and information contained in this document are the property of Jacobs. Use or copying of this document in whole or in part without the written permission of Jacobs constitutes an infringement of copyright. Limitation: This drawing has been prepared on behalf of, and for the exclusive use of Jacobs' Client, and is subject to, and issued in accordance with, the provisions of the contract between Jacobs and the Client. Jacobs accepts no liability or responsibility whatsoever for, or in respect of, any use of, or reliance upon, this drawing by any third party.

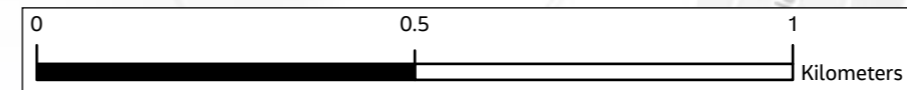




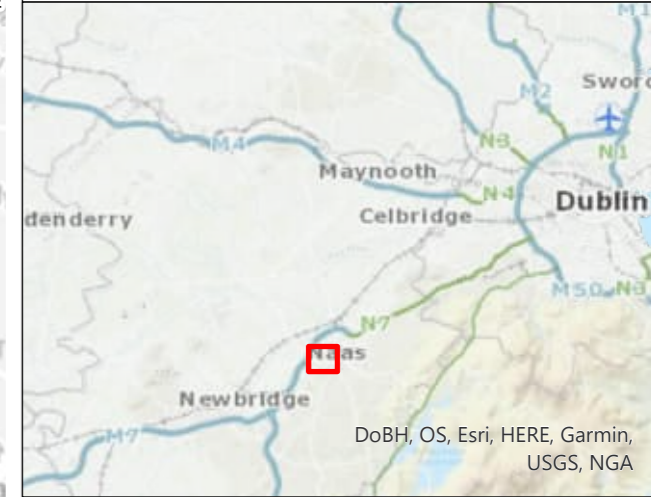

**Legend**

- - - Proposed Cable Route
- Diversion Route
- Passing Bay
- Joint Bay

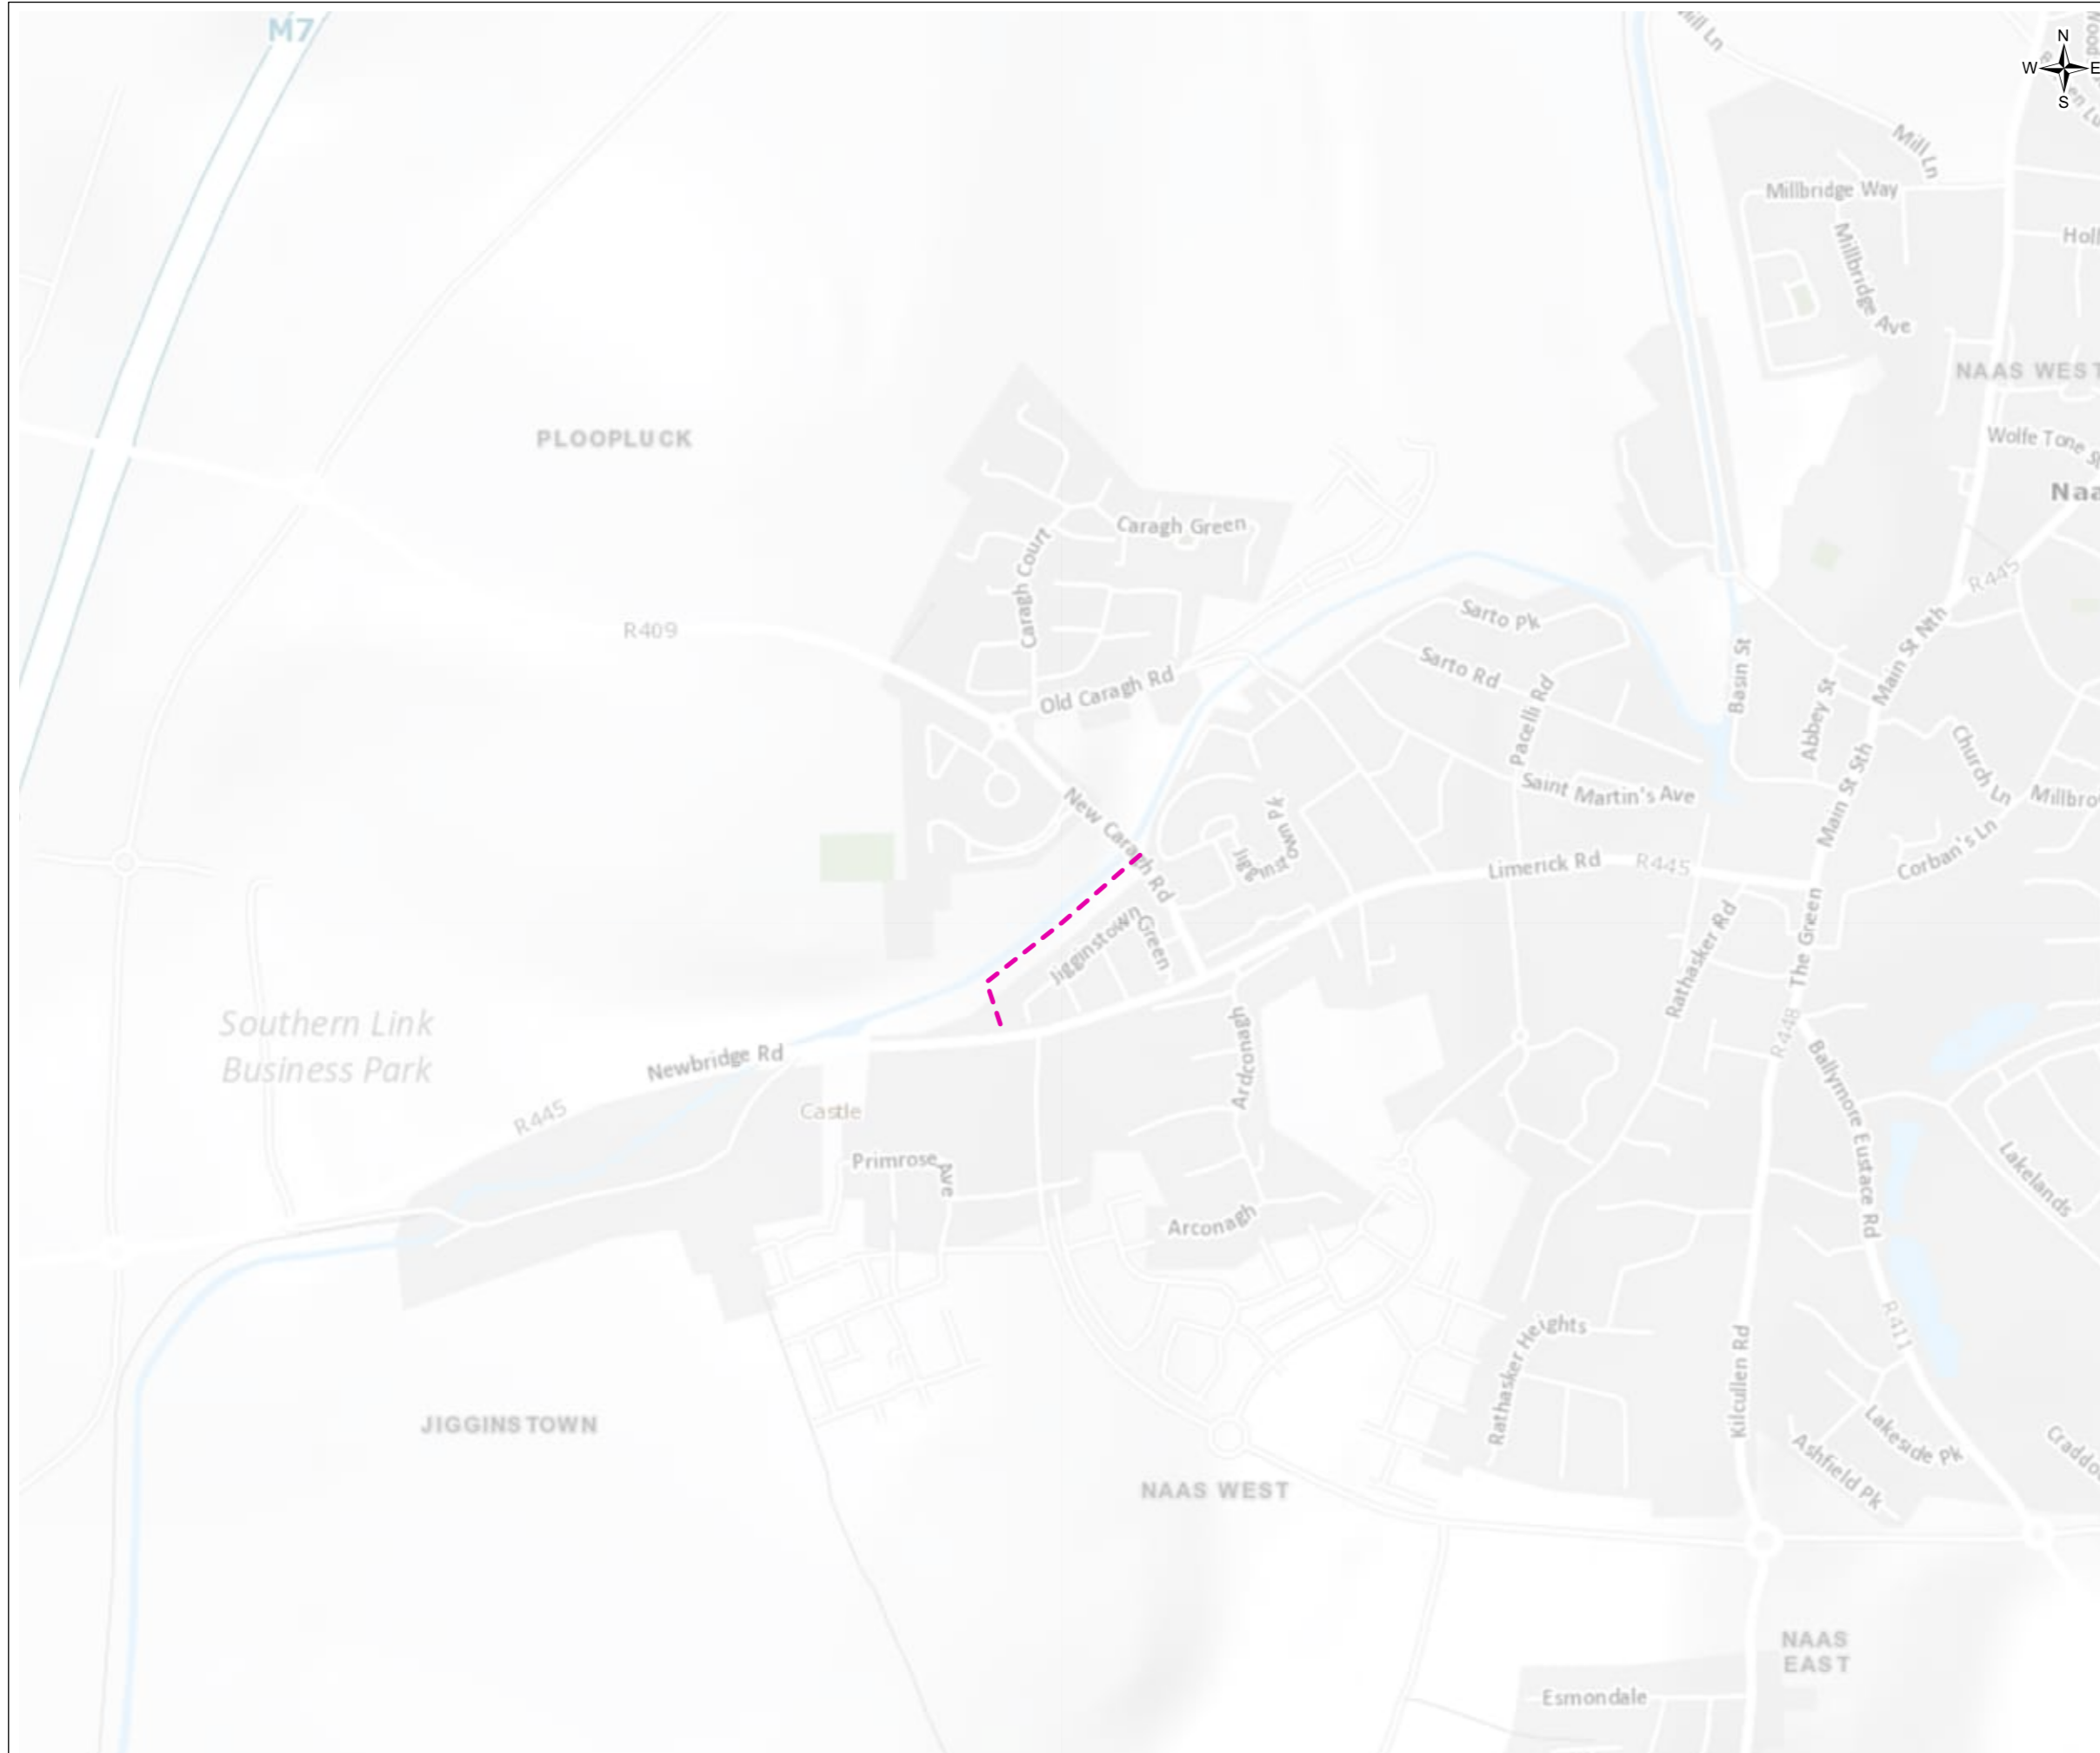

01	Apr 2023	Final	PM	SJ	FL	FB
Rev.	Date	Purpose of revision	Drawn	Check'd	Rev'd	Appr'd

Client

**Jacobs**  
Merrion House, Merrion Road, Dublin, D04 R2C5, Ireland.  
www.jacobs.com

Project

Kildare-Meath Grid Upgrade

Drawing Title

TTM Section 1.25

Drawing Status

Final

Scale @ A3

1:9,000

DO NOT SCALE

Jacobs No.

321084AH


Client No.


CP966

Drawing No.

321084AH-JAC-ZZ-XX-DR-K-3425


© Copyright 2023 Jacobs Engineering Ireland Limited. The concepts and information contained in this document are the property of Jacobs. Use or copying of this document in whole or in part without the written permission of Jacobs constitutes an infringement of copyright. Limitation: This drawing has been prepared on behalf of, and for the exclusive use of Jacobs' Client, and is subject to, and issued in accordance with, the provisions of the contract between Jacobs and the Client. Jacobs accepts no liability or responsibility whatsoever for, or in respect of, any use of, or reliance upon, this drawing by any third party.

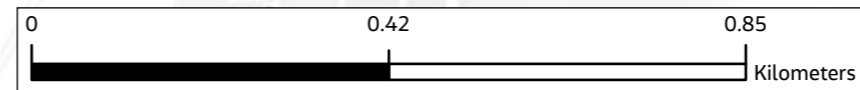

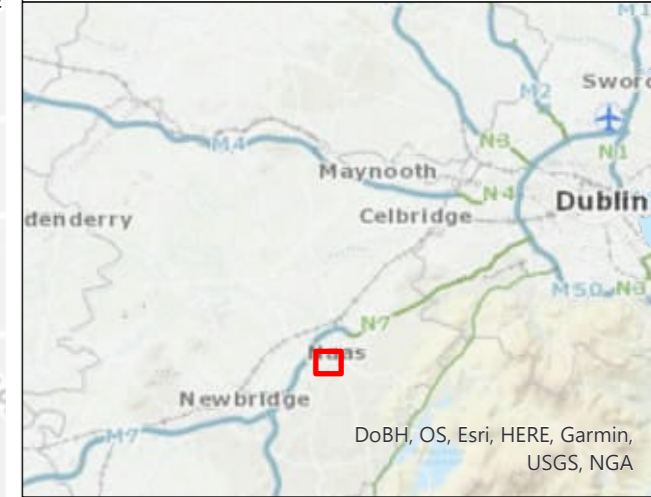

**Legend**

- Proposed Cable Route
- Diversion Route
- █ Passing Bay
- Joint Bay

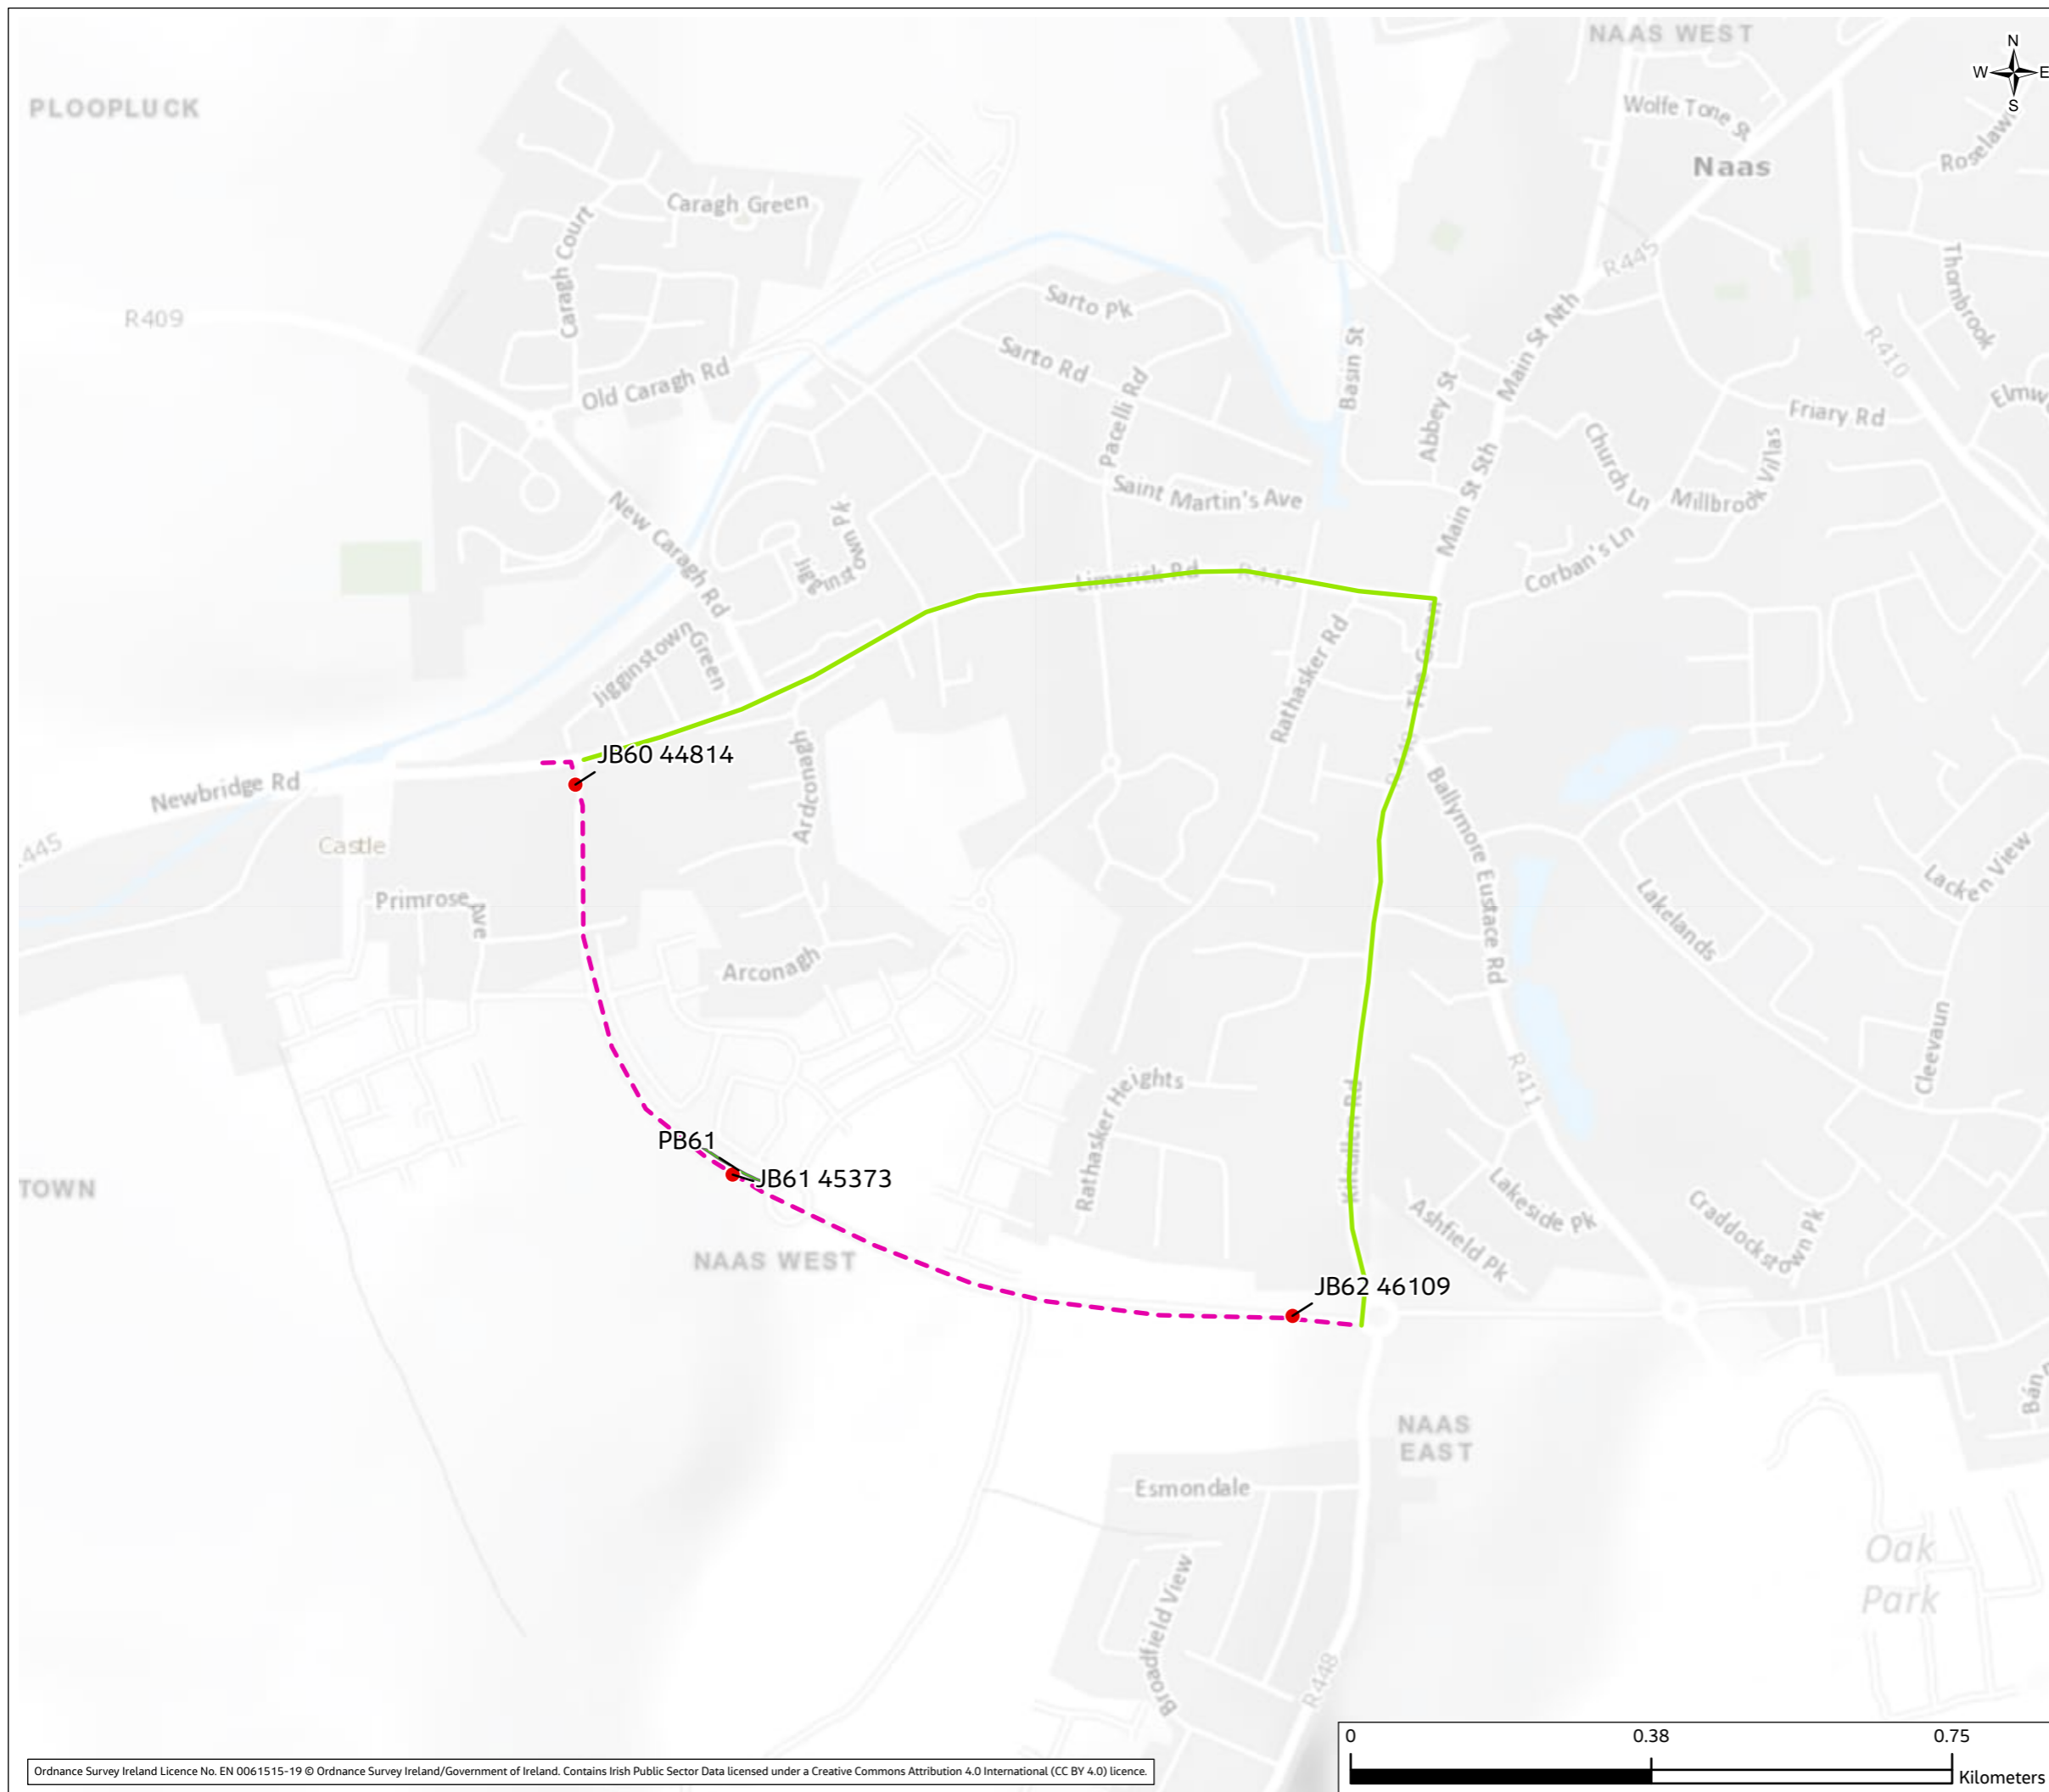

01	Apr 2023	Final	PM	SJ	FL	FB
Rev.	Date	Purpose of revision	Drawn	Check'd	Rev'd	Appr'd

Client



**Jacobs**  
 Merrion House, Merrion Road, Dublin, D04 R2C5, Ireland.  
 www.jacobs.com

Project  
 Kildare-Meath Grid Upgrade

Drawing Title  
 TTM Section 1.26

Drawing Status  
 Final


Scale @ A3  
 1:8,000 DO NOT SCALE

Jacobs No.  
 321084AH


Client No.  
 CP966

Drawing No.  
 321084AH-JAC-ZZ-XX-DR-K-3426

© Copyright 2023 Jacobs Engineering Ireland Limited. The concepts and information contained in this document are the property of Jacobs. Use or copying of this document in whole or in part without the written permission of Jacobs constitutes an infringement of copyright. Limitation: This drawing has been prepared on behalf of, and for the exclusive use of Jacobs' Client, and is subject to, and issued in accordance with, the provisions of the contract between Jacobs and the Client. Jacobs accepts no liability or responsibility whatsoever for, or in respect of, any use of, or reliance upon, this drawing by any third party.

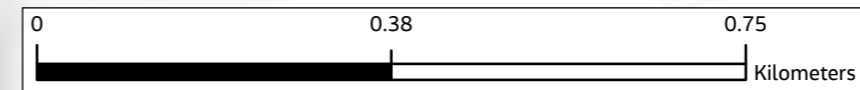

Volume 4, Figure 14.2

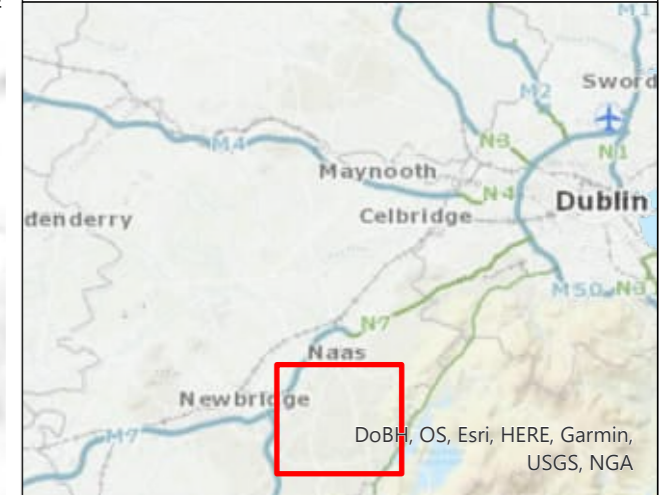

Legend

- Proposed Cable Route
- Diversion Route
- █ Passing Bay
- Joint Bay

Rev.	Date	Purpose of revision	Drawn	Check'd	Rev'd	Appr'd
01	Apr 2023	Final	PM	SJ	FL	FB

Client



**Jacobs**  
Merrion House, Merrion Road, Dublin, D04 R2C5, Ireland.  
www.jacobs.com

Project  
Kildare-Meath Grid Upgrade

Drawing Title  
TTM Section 1.27

Drawing Status  
Final



Scale @ A3  
1:39,000 DO NOT SCALE


Jacobs No.  
321084AH

Client No.  
CP966

Drawing No.  
321084AH-JAC-ZZ-XX-DR-K-3427


© Copyright 2023 Jacobs Engineering Ireland Limited. The concepts and information contained in this document are the property of Jacobs. Use or copying of this document in whole or in part without the written permission of Jacobs constitutes an infringement of copyright. Limitation: This drawing has been prepared on behalf of, and for the exclusive use of Jacobs' Client, and is subject to, and issued in accordance with, the provisions of the contract between Jacobs and the Client. Jacobs accepts no liability or responsibility whatsoever for, or in respect of, any use of, or reliance upon, this drawing by any third party.

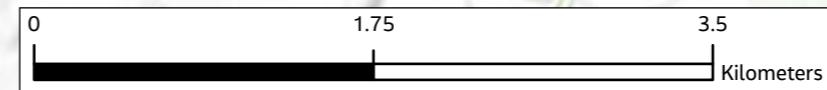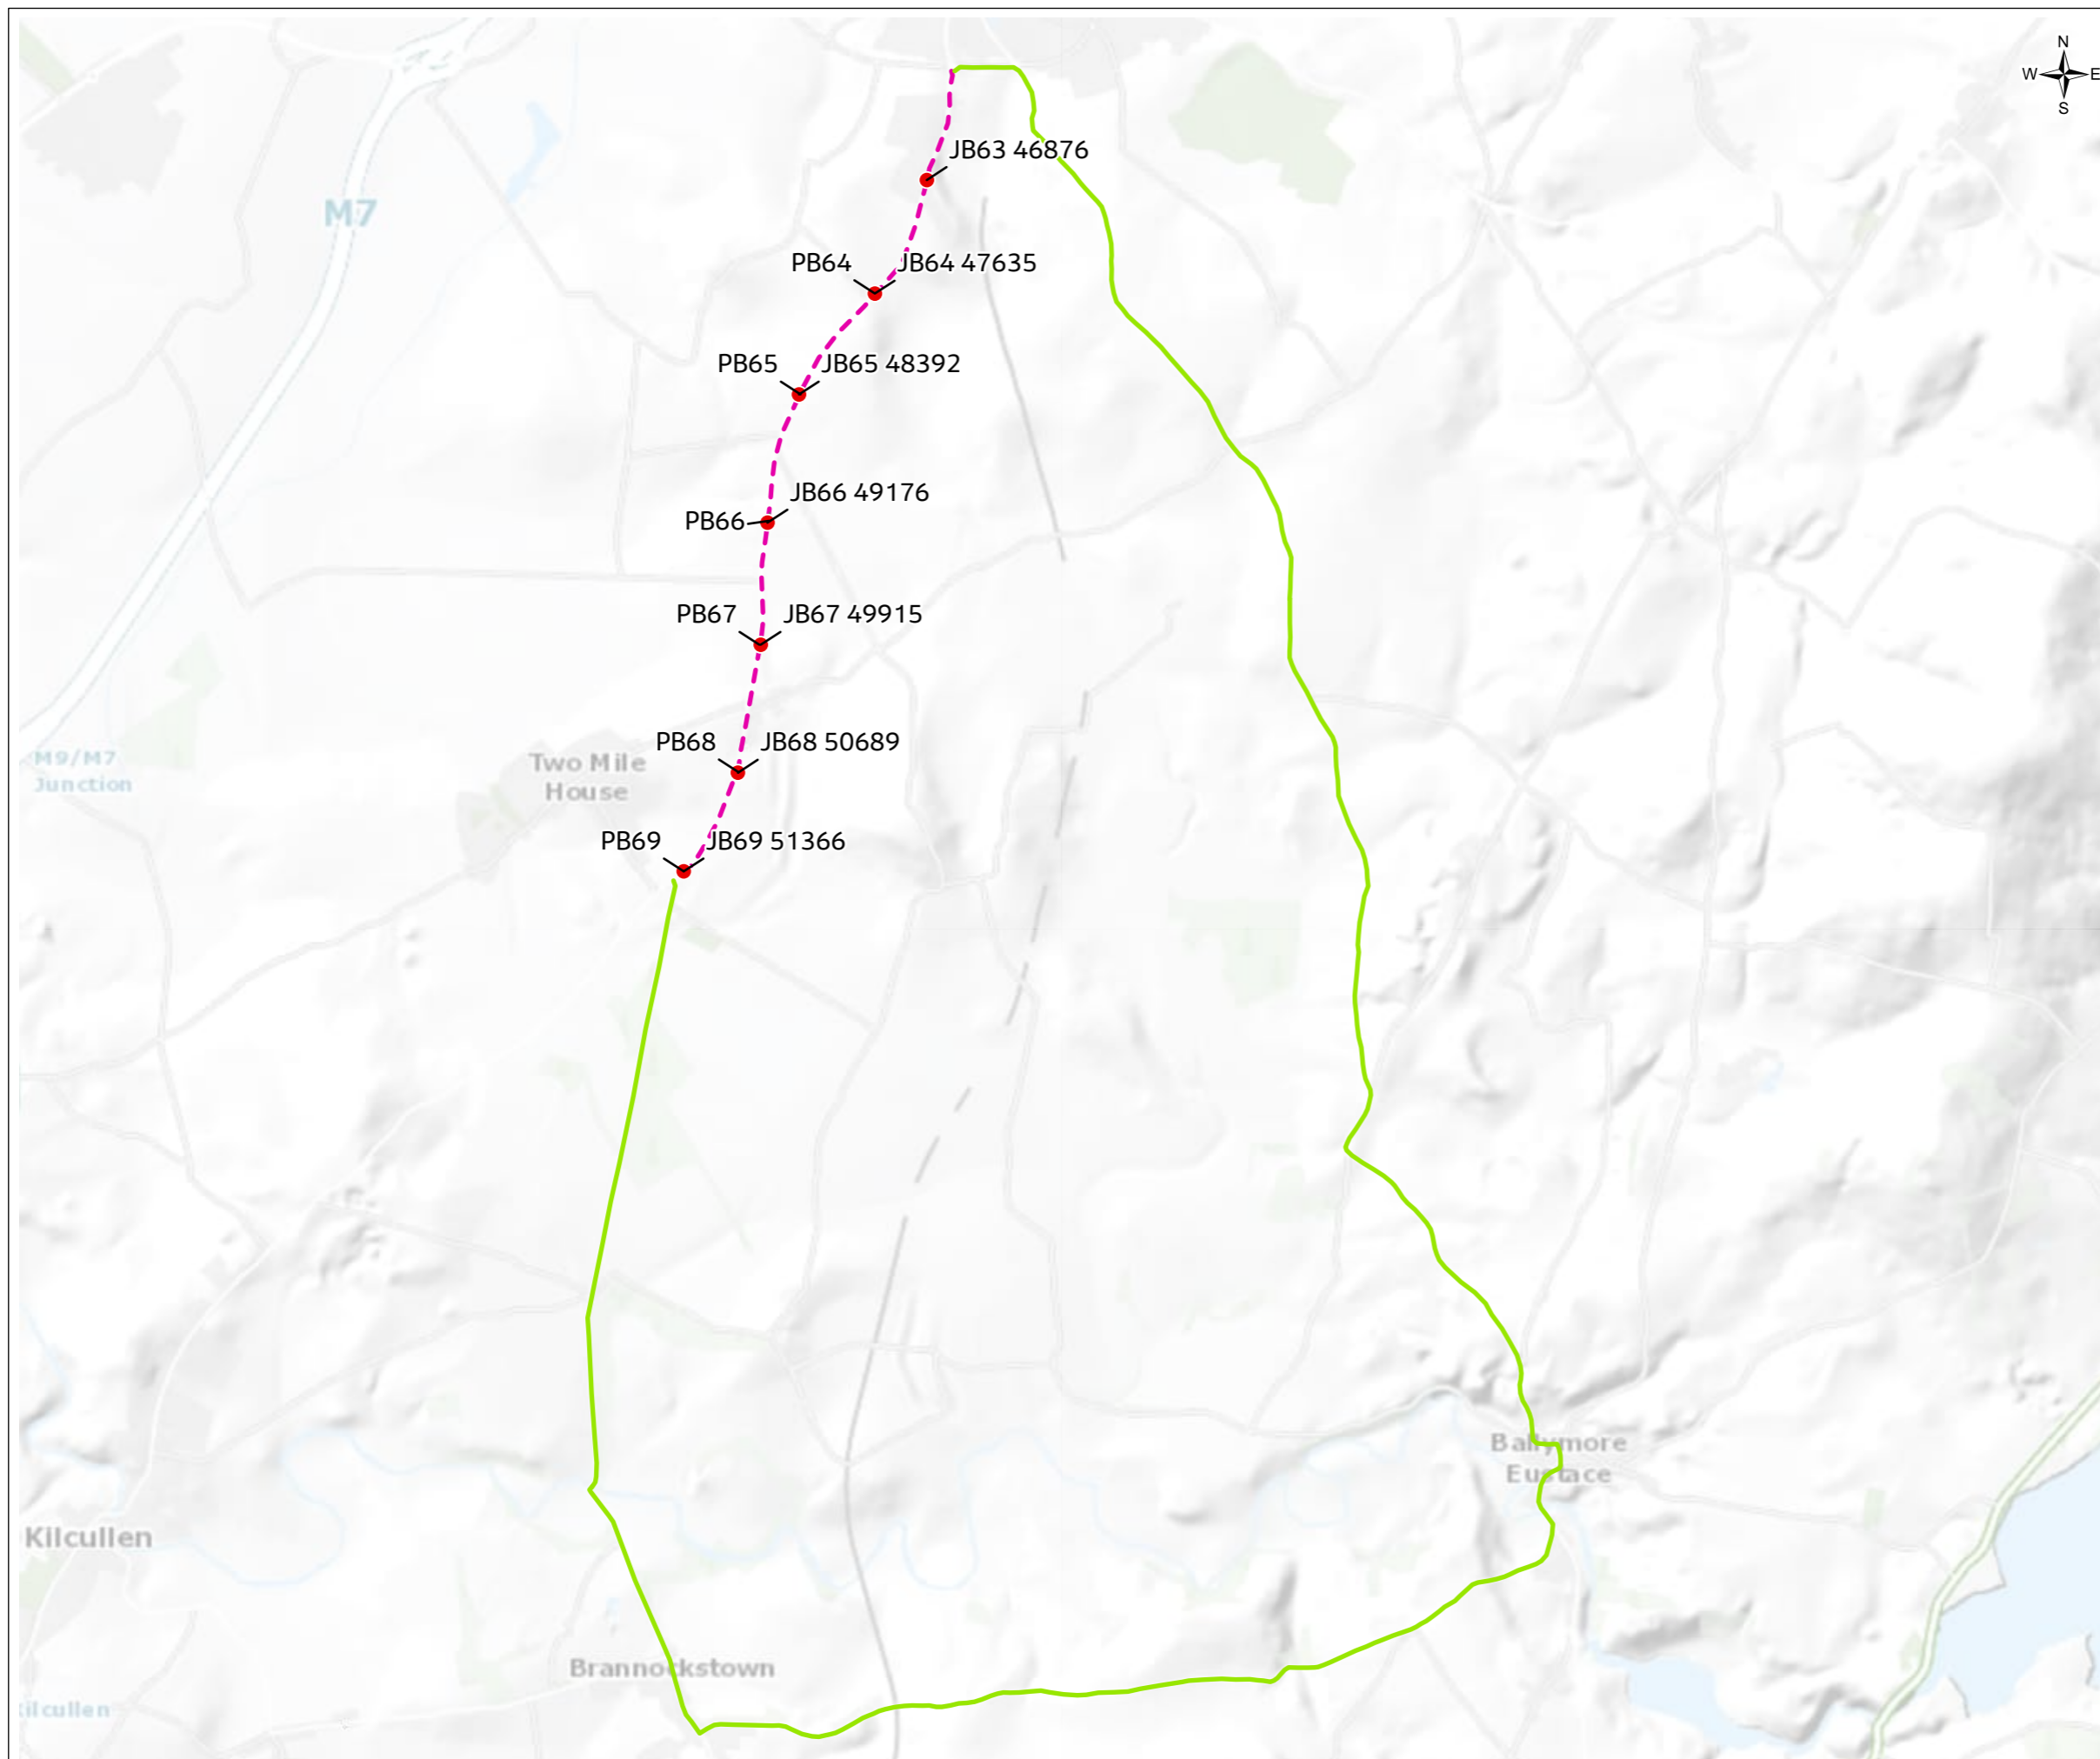

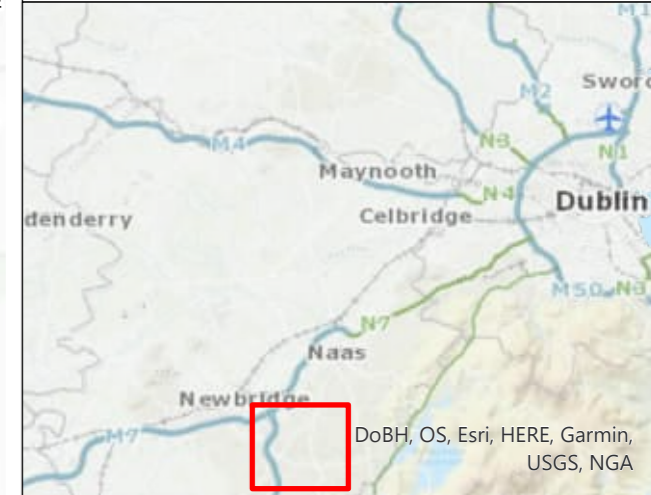

**Legend**

- - - Proposed Cable Route
- Diversion Route
- Passing Bay
- Joint Bay

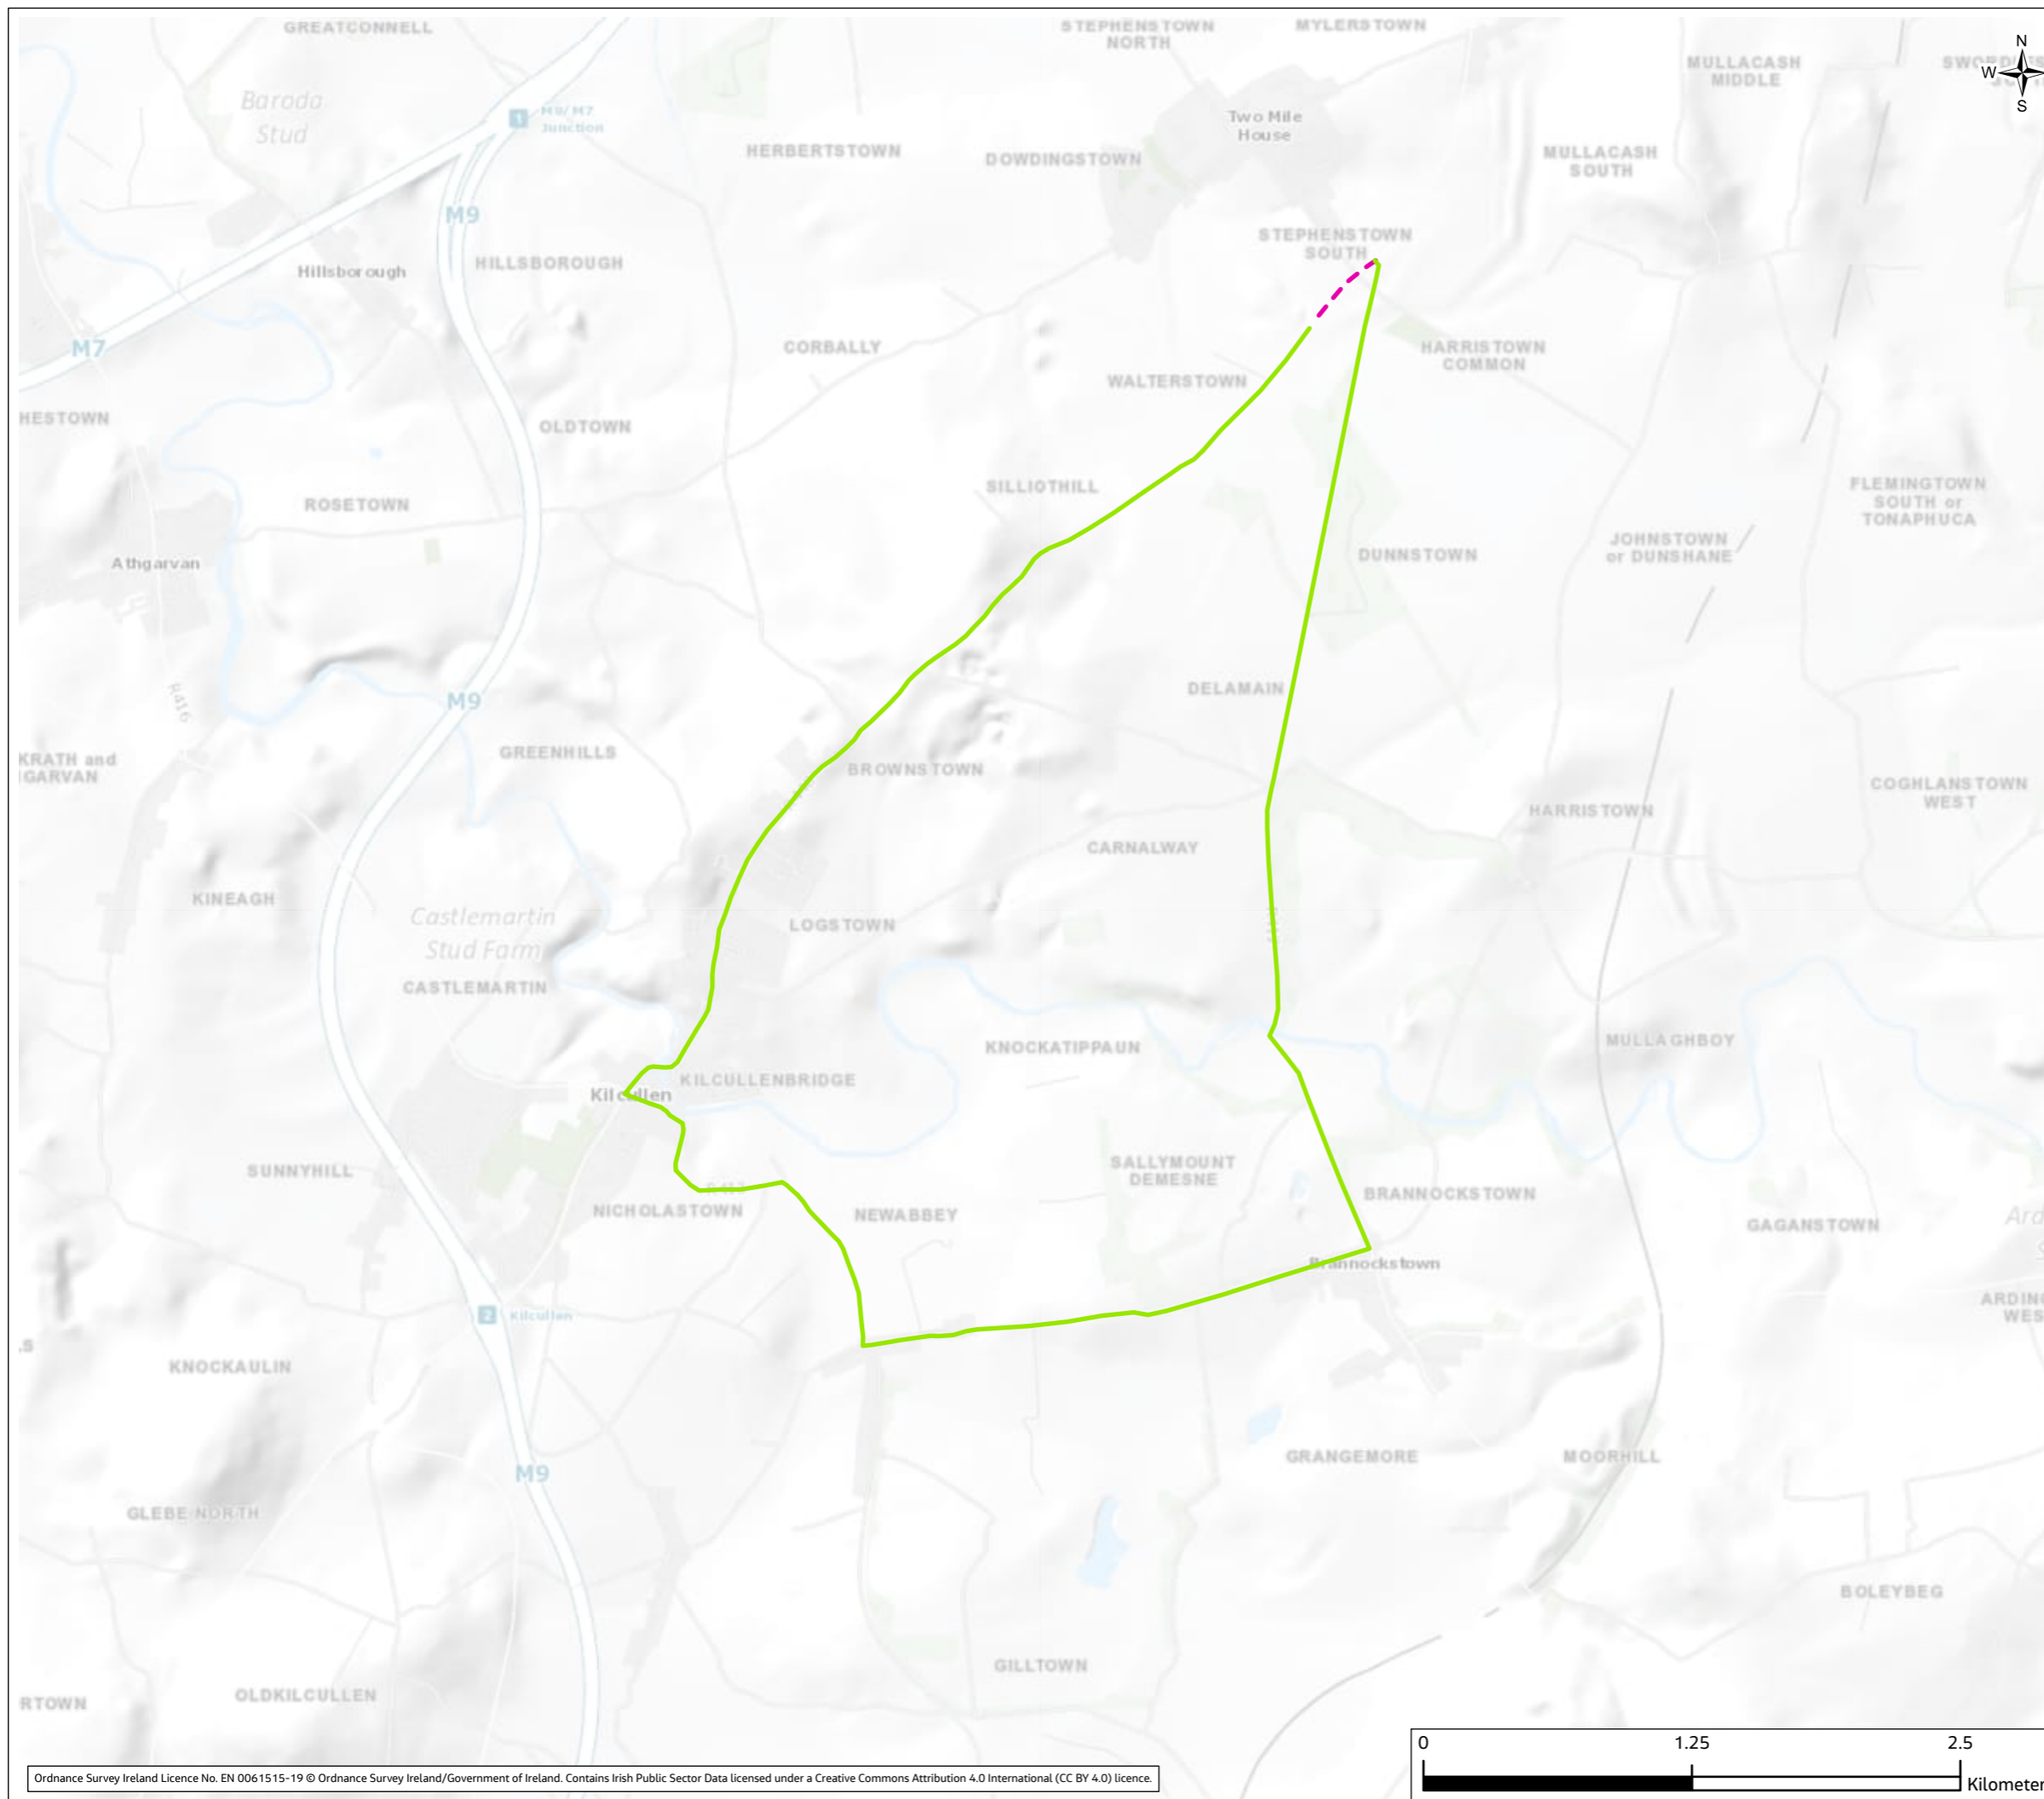

Rev.	Date	Purpose of revision	Drawn	Check'd	Rev'd	Appr'd
01	Apr 2023	Final	PM	SJ	FL	FB

Client



**Jacobs**  
 Merrion House, Merrion Road, Dublin, D04 R2C5, Ireland.  
 www.jacobs.com

Project  
 Kildare-Meath Grid Upgrade


Drawing Title  
 TTM Section 1.28

Drawing Status  
 Final

Scale @ A3	1:30,000	DO NOT SCALE
Jacobs No.	321084AH	
Client No.	CP966	

Drawing No.  
 321084AH-JAC-ZZ-XX-DR-K-3428

© Copyright 2023 Jacobs Engineering Ireland Limited. The concepts and information contained in this document are the property of Jacobs. Use or copying of this document in whole or in part without the written permission of Jacobs constitutes an infringement of copyright. Limitation: This drawing has been prepared on behalf of, and for the exclusive use of Jacobs' Client, and is subject to, and issued in accordance with, the provisions of the contract between Jacobs and the Client. Jacobs accepts no liability or responsibility whatsoever for, or in respect of, any use of, or reliance upon, this drawing by any third party.

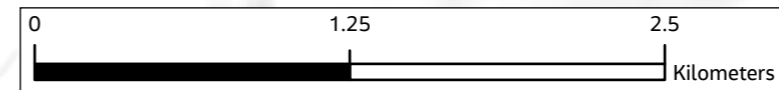


Volume 4, Figure 14.2



**Legend**

- Proposed Cable Route
- Diversion Route
- █ Passing Bay
- Joint Bay

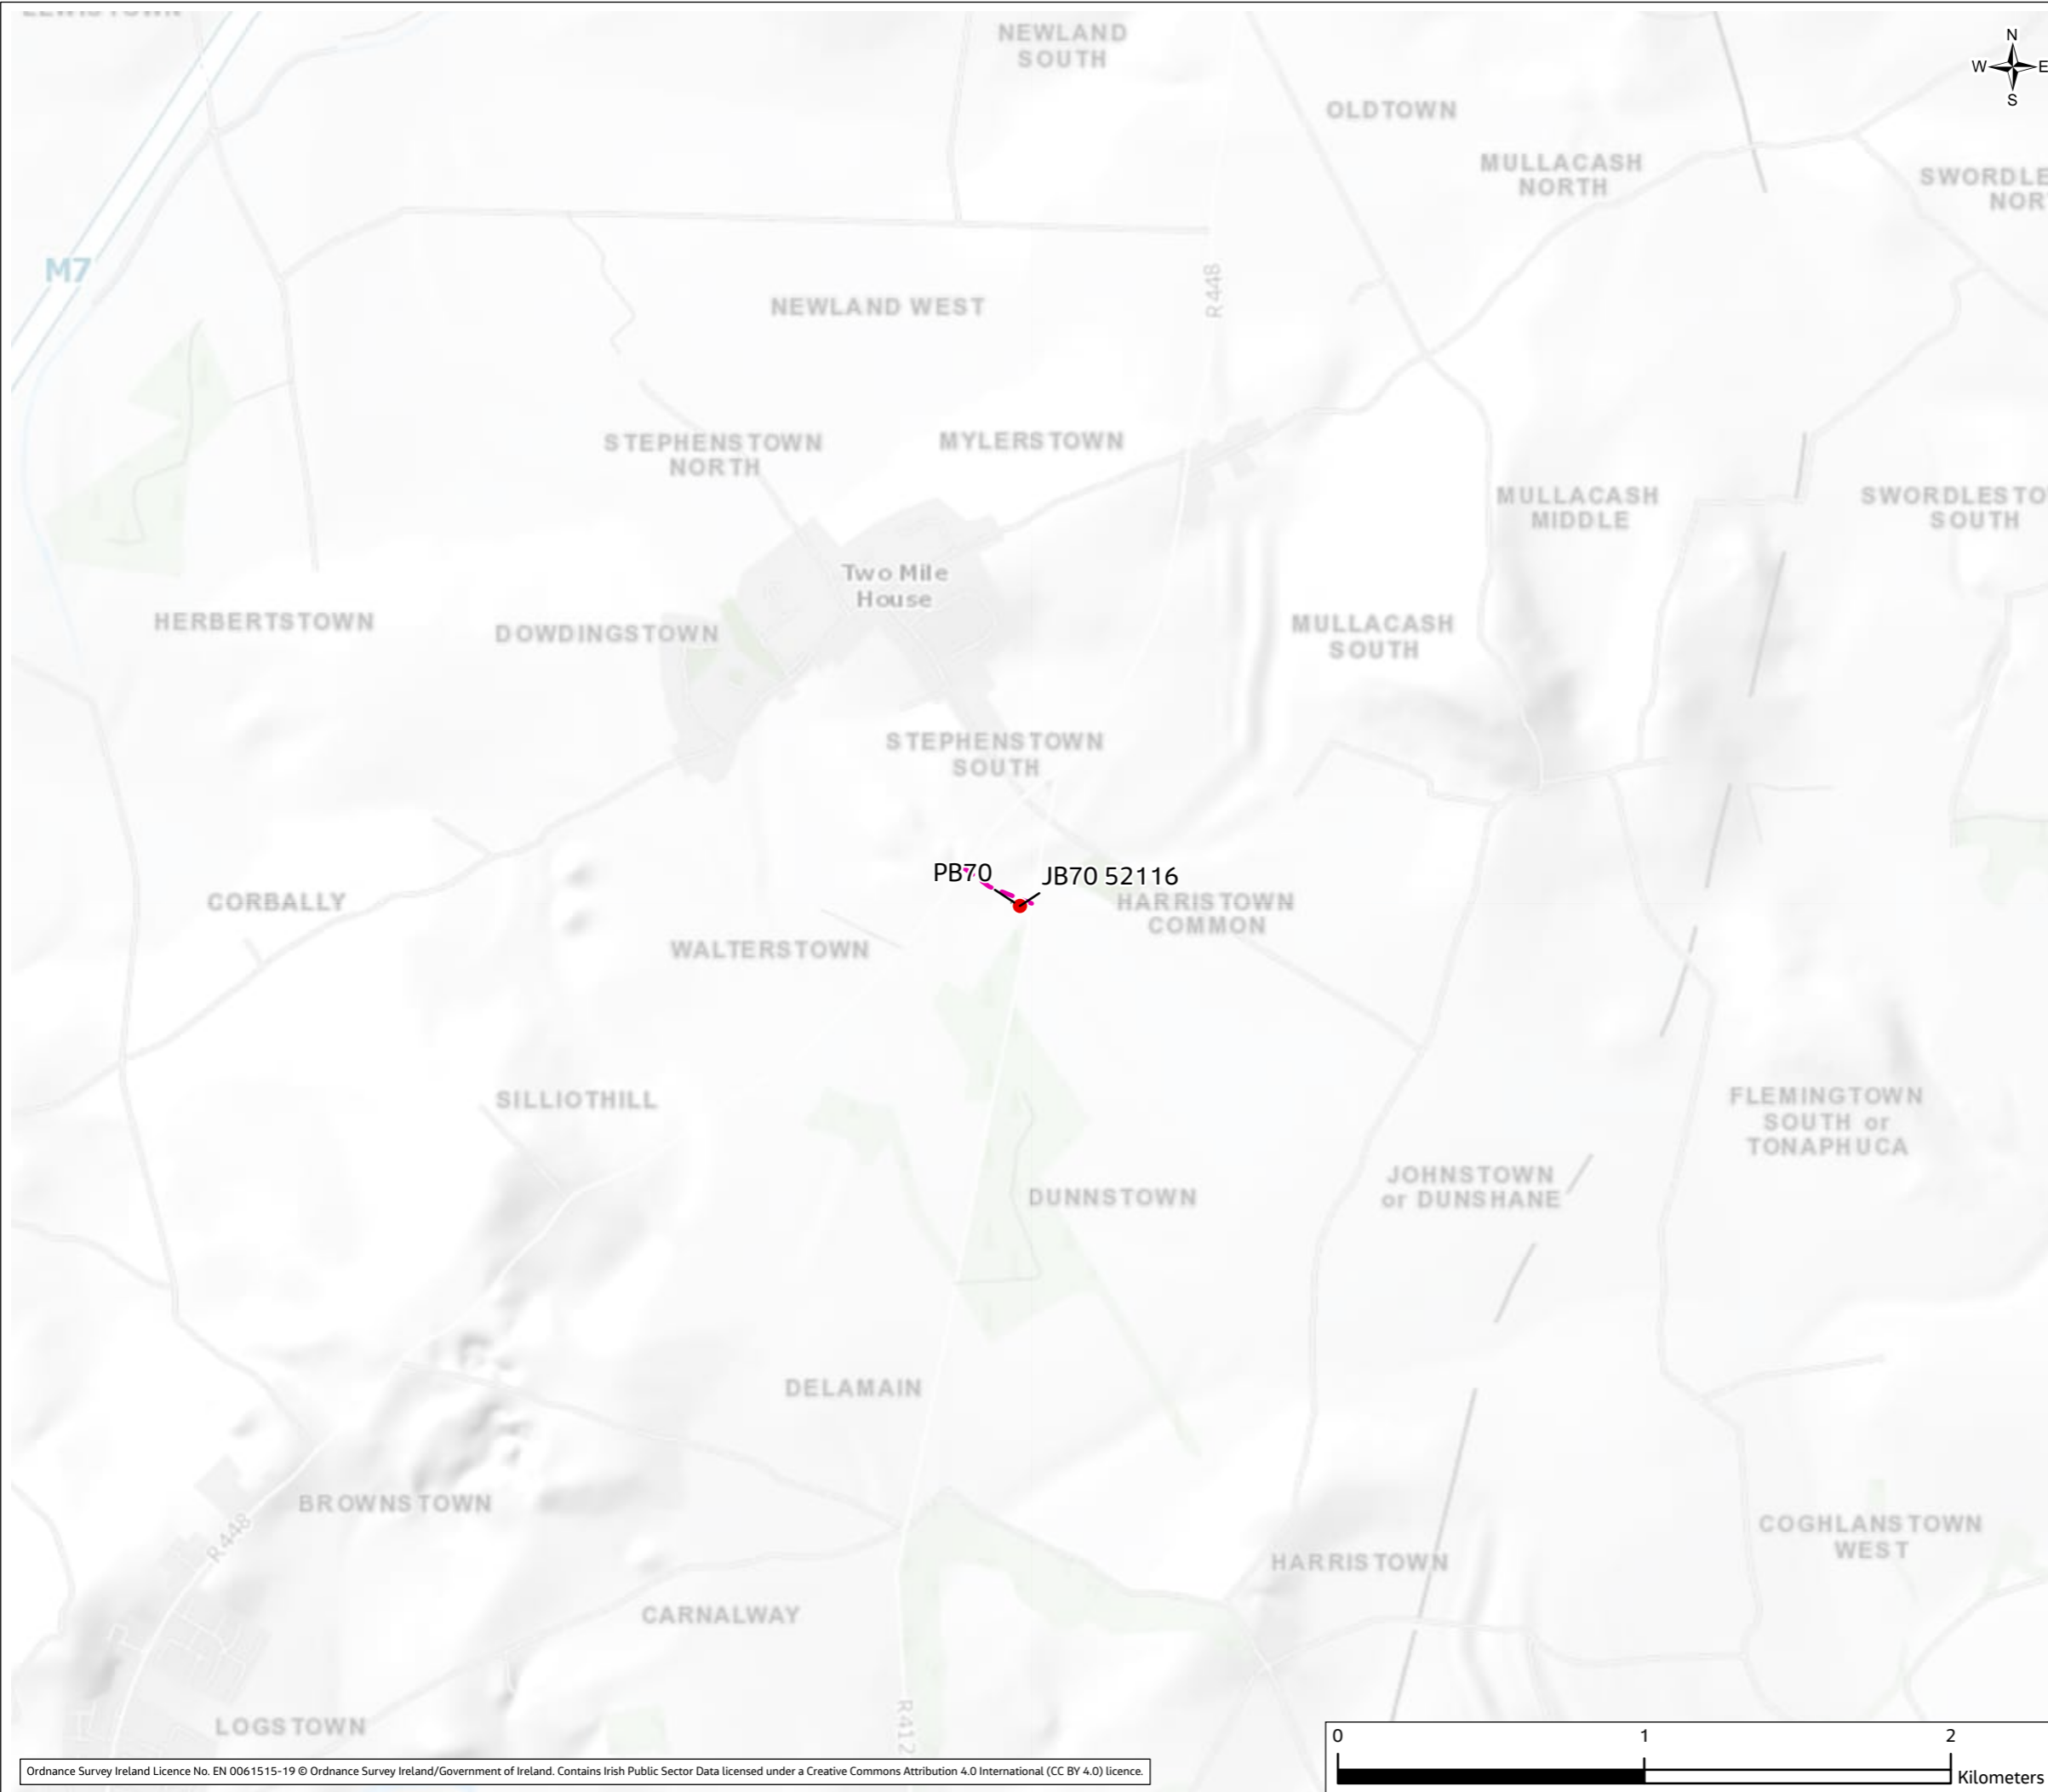

01	Apr 2023	Final	PM	SJ	FL	FB
Rev.	Date	Purpose of revision	Drawn	Check'd	Rev'd	Appr'd

Client



**Jacobs**  
Merrion House, Merrion Road, Dublin, D04 R2C5, Ireland.  
www.jacobs.com

Project  
Kildare-Meath Grid Upgrade

Drawing Title  
TTM Section 1.29

Drawing Status  
Final


Scale @ A3  
1:21,000 DO NOT SCALE



Jacobs No.  
321084AH

Client No.  
CP966

Drawing No.  
321084AH-JAC-ZZ-XX-DR-K-3429

© Copyright 2023 Jacobs Engineering Ireland Limited. The concepts and information contained in this document are the property of Jacobs. Use or copying of this document in whole or in part without the written permission of Jacobs constitutes an infringement of copyright. Limitation: This drawing has been prepared on behalf of, and for the exclusive use of Jacobs' Client, and is subject to, and issued in accordance with, the provisions of the contract between Jacobs and the Client. Jacobs accepts no liability or responsibility whatsoever for, or in respect of, any use of, or reliance upon, this drawing by any third party.

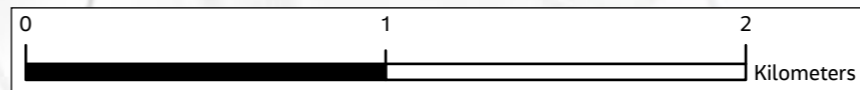

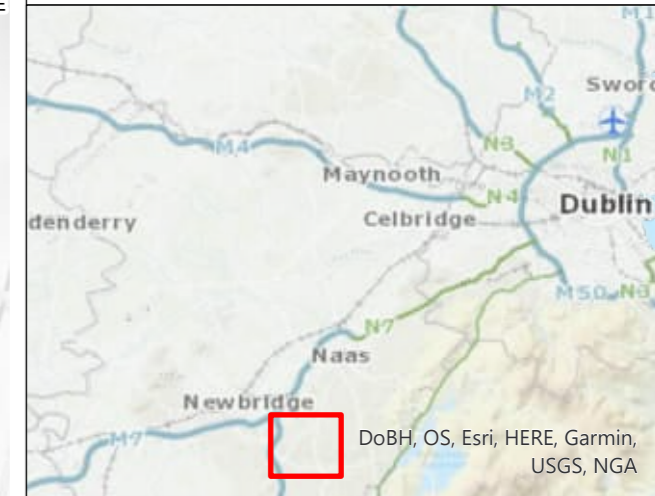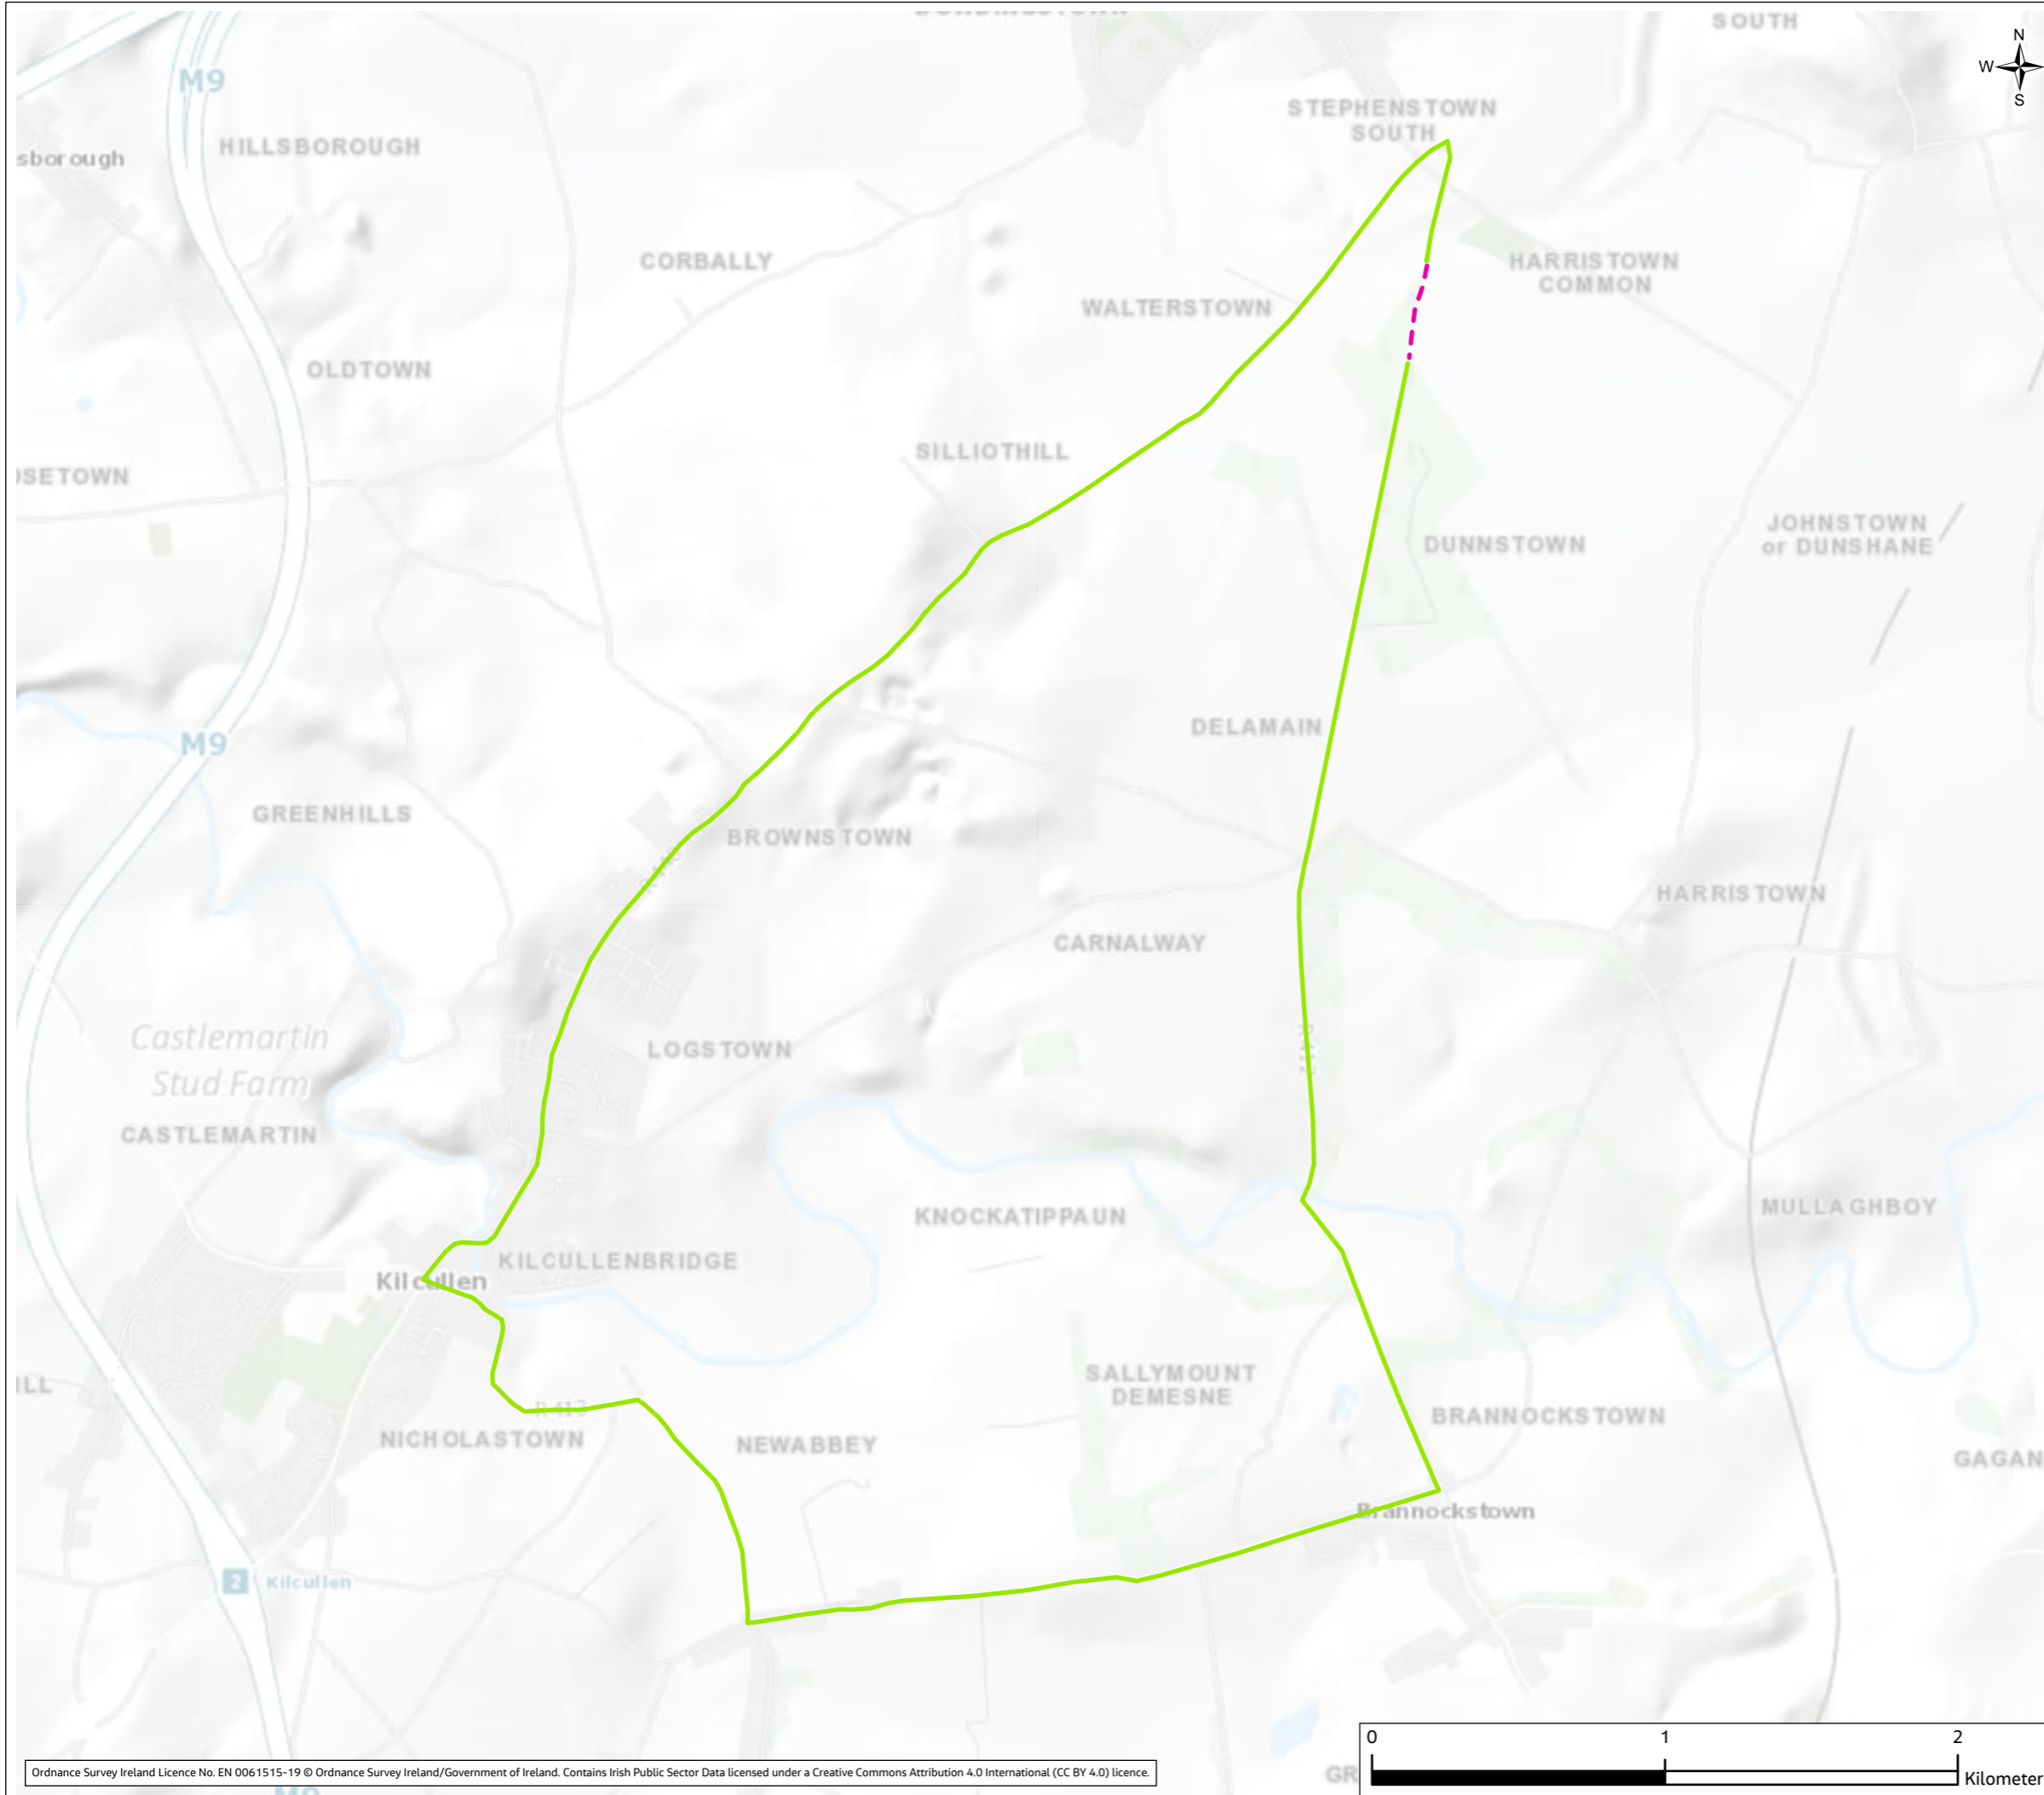

DoBH, OS, Esri, HERE, Garmin, USGS, NGA

**Legend**

- - - Proposed Cable Route
- Diversion Route
- Passing Bay
- Joint Bay

01	Apr 2023	Final	PM	SJ	FL	FB
Rev.	Date	Purpose of revision	Drawn	Check'd	Rev'd	Appr'd

Client



**Jacobs**

Merrion House, Merrion Road, Dublin, D04 R2C5, Ireland.  
www.jacobs.com

Project  
Kildare-Meath Grid Upgrade

Drawing Title  
TTM Section 1.30

Drawing Status  
Final


Scale @ A3  
1:22,000 DO NOT SCALE

Jacobs No.  
321084AH

Client No.  
CP966

Drawing No.  
321084AH-JAC-ZZ-XX-DR-K-3430

© Copyright 2023 Jacobs Engineering Ireland Limited. The concepts and information contained in this document are the property of Jacobs. Use or copying of this document in whole or in part without the written permission of Jacobs constitutes an infringement of copyright. Limitation: This drawing has been prepared on behalf of, and for the exclusive use of Jacobs' Client, and is subject to, and issued in accordance with, the provisions of the contract between Jacobs and the Client. Jacobs accepts no liability or responsibility whatsoever for, or in respect of, any use of, or reliance upon, this drawing by any third party.

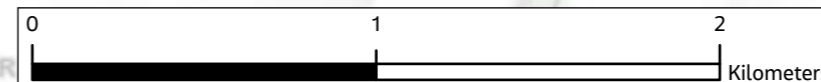

Volume 4, Figure 14.2



**Legend**

- Proposed Cable Route
- Diversion Route
- Passing Bay
- Joint Bay



01	Apr 2023	Final	PM	SJ	FL	FB
Rev.	Date	Purpose of revision	Drawn	Check'd	Rev'd	Appr'd

Client

**Jacobs**  
Merrion House, Merrion Road, Dublin, D04 R2C5, Ireland.  
www.jacobs.com

Project

Kildare-Meath Grid Upgrade

Drawing Title

TTM Section 1.31

Drawing Status

Final

Scale @ A3

1:14,000 DO NOT SCALE

Jacobs No. 321084AH

Client No. CP966

Drawing No. 321084AH-JAC-ZZ-XX-DR-K-3431

© Copyright 2023 Jacobs Engineering Ireland Limited. The concepts and information contained in this document are the property of Jacobs. Use or copying of this document in whole or in part without the written permission of Jacobs constitutes an infringement of copyright. Limitation: This drawing has been prepared on behalf of, and for the exclusive use of Jacobs' Client, and is subject to, and issued in accordance with, the provisions of the contract between Jacobs and the Client. Jacobs accepts no liability or responsibility whatsoever for, or in respect of, any use of, or reliance upon, this drawing by any third party.

