



Section A-A

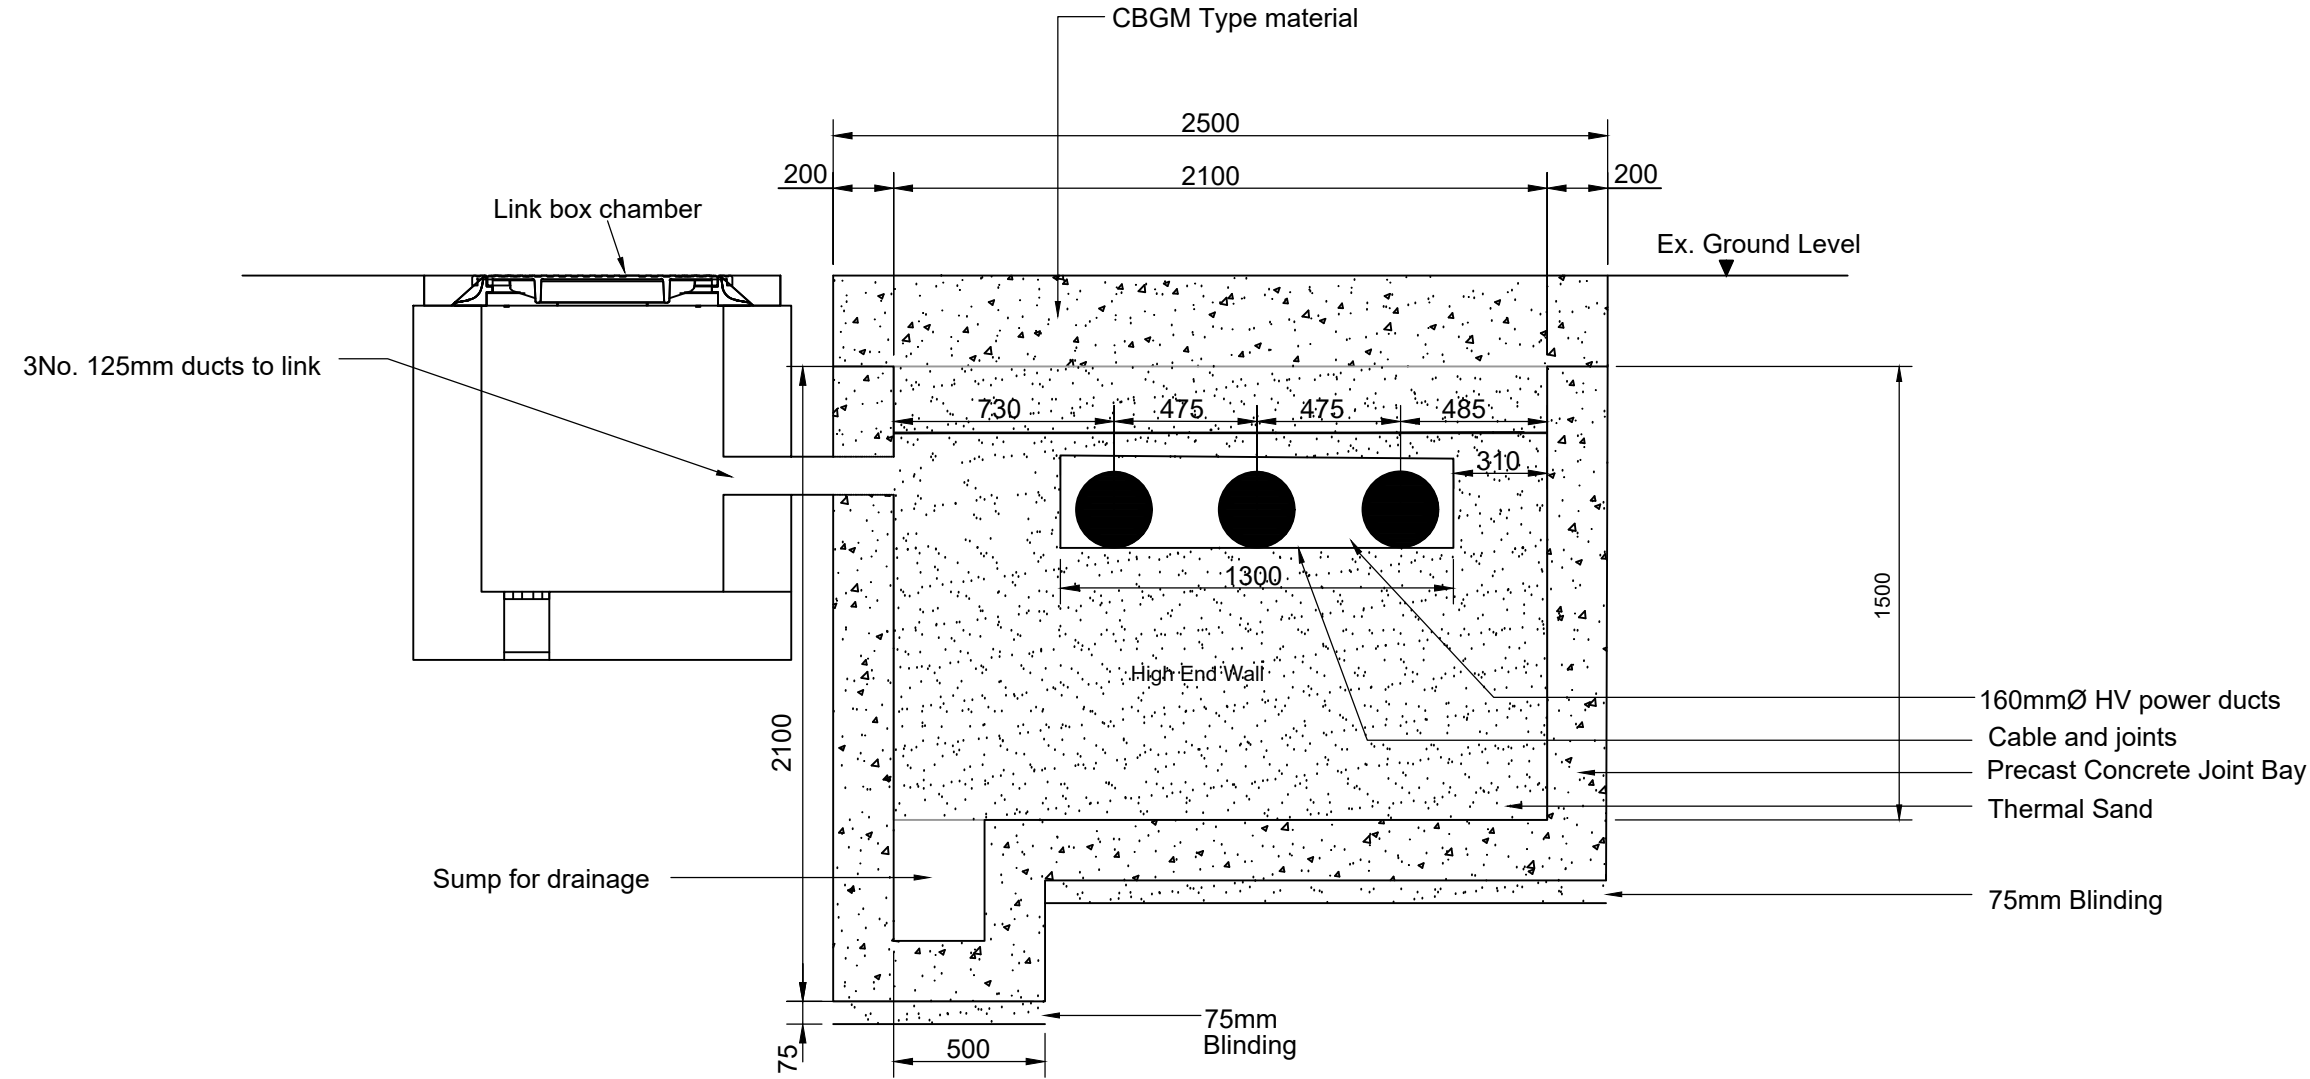

Section B-B

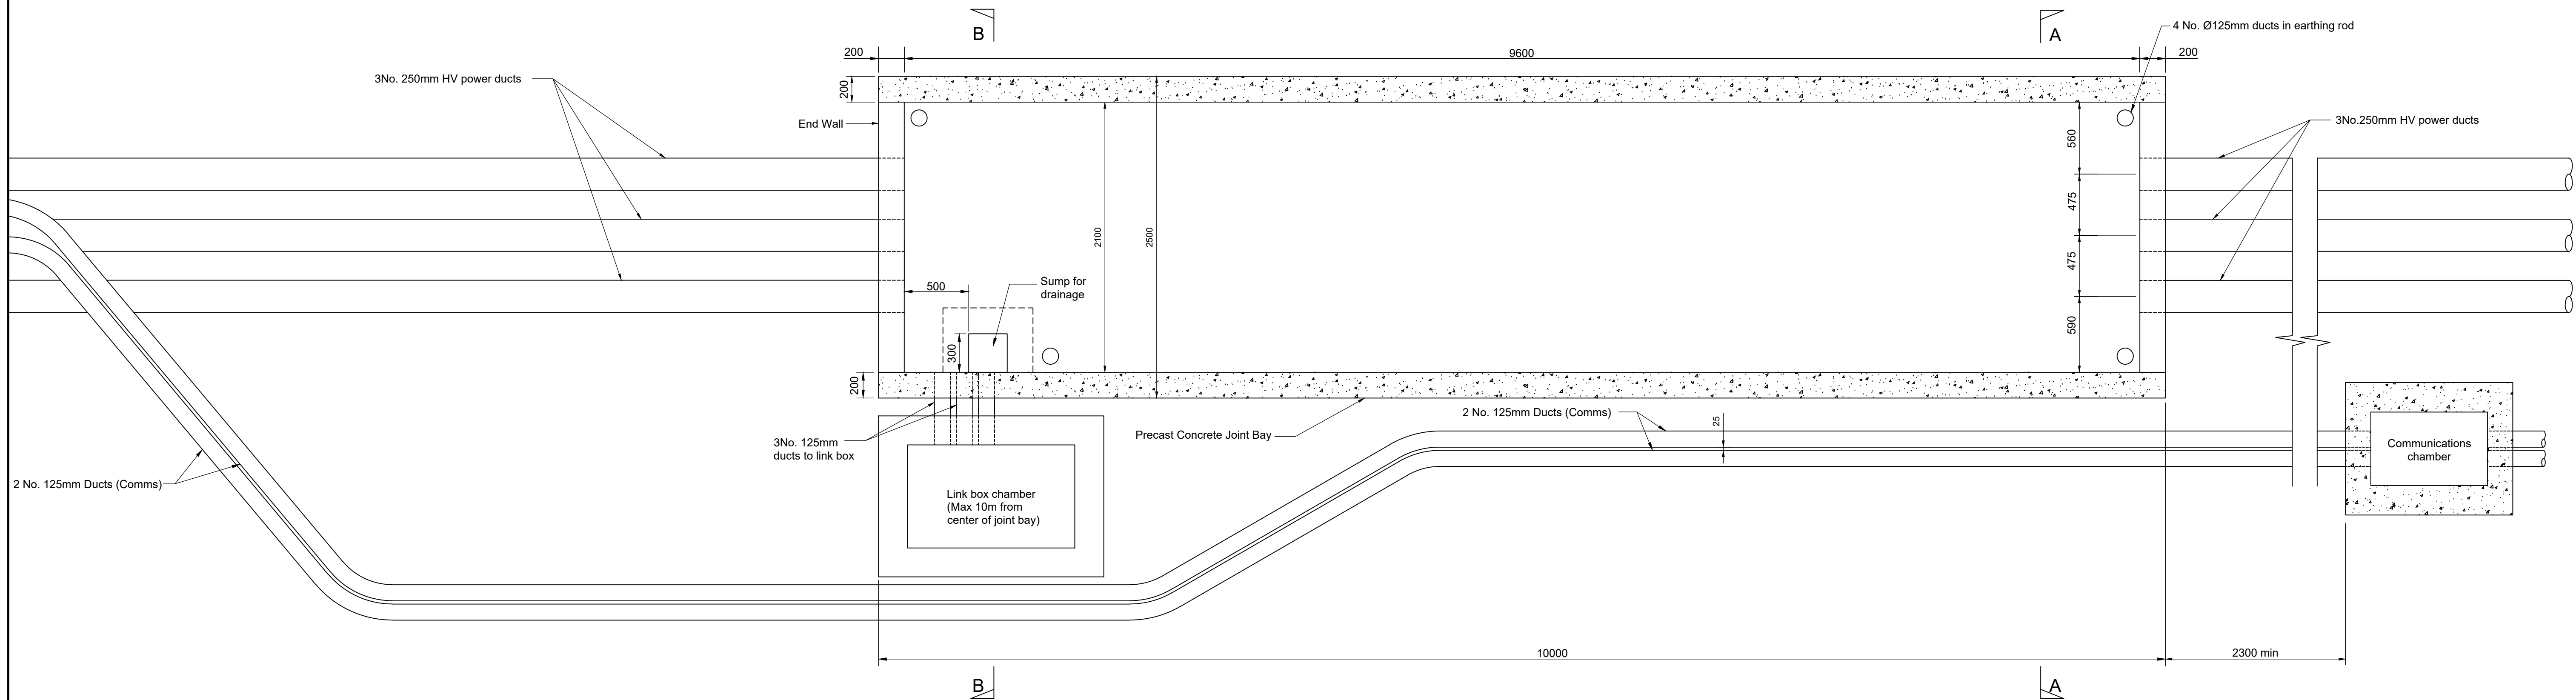

Plan of Joint Bay



Rev	Rev. Date	Purpose of revision	Orig	Check'd	Rev'd	Apprv'd
P04	06/04/23	Issued for Planning	VL	ES		AP
P03	20/03/23	Issued for Planning	VL	ES		AP

NOTES
1. FOR PLANNING PURPOSES ONLY. NOT FOR CONSTRUCTION.
2. ALL DIMENSIONS ARE IN MILLIMETRES UNLESS OTHERWISE NOTED.
3. WHERE LEVELS ARE SHOWN, ALL LEVELS ARE IN METRES ABOVE MALIN HEAD DATUM.
4. THE LOCATIONS OF THE JOINT BAYS, TELECOMMUNICATIONS CHAMBERS, LINK BOXES, PASSING BAYS, HORIZONTAL DIRECTIONAL DRILLING AREAS AND LAYDOWN AREAS ARE SUBJECT TO DETAILED DESIGN

REFERENCE DRAWINGS

LEGEND

Jacobs Merrion House, Merrion Road, Dublin, D04R2C5, Ireland Phone: +353 (0)1 269 5666 Fax: +353 (0)1 269 5497 www.jacobs.com
Client
EirGrid
Project
KILDARE-MEATH GRID UPGRADE

Drawing title	400kV CABLE JOINT BAY PROPOSED DETAILS		
Drawing status	FOR PLANNING	Suitability	S2
Scale	1:25@A1	DO NOT SCALE	
Jacobs No.	321084AH	Rev	
Client No.	CP966	Rev	P04
Drawing number	321084AH-JAC-ZZ-XX-DR-K-2201		