




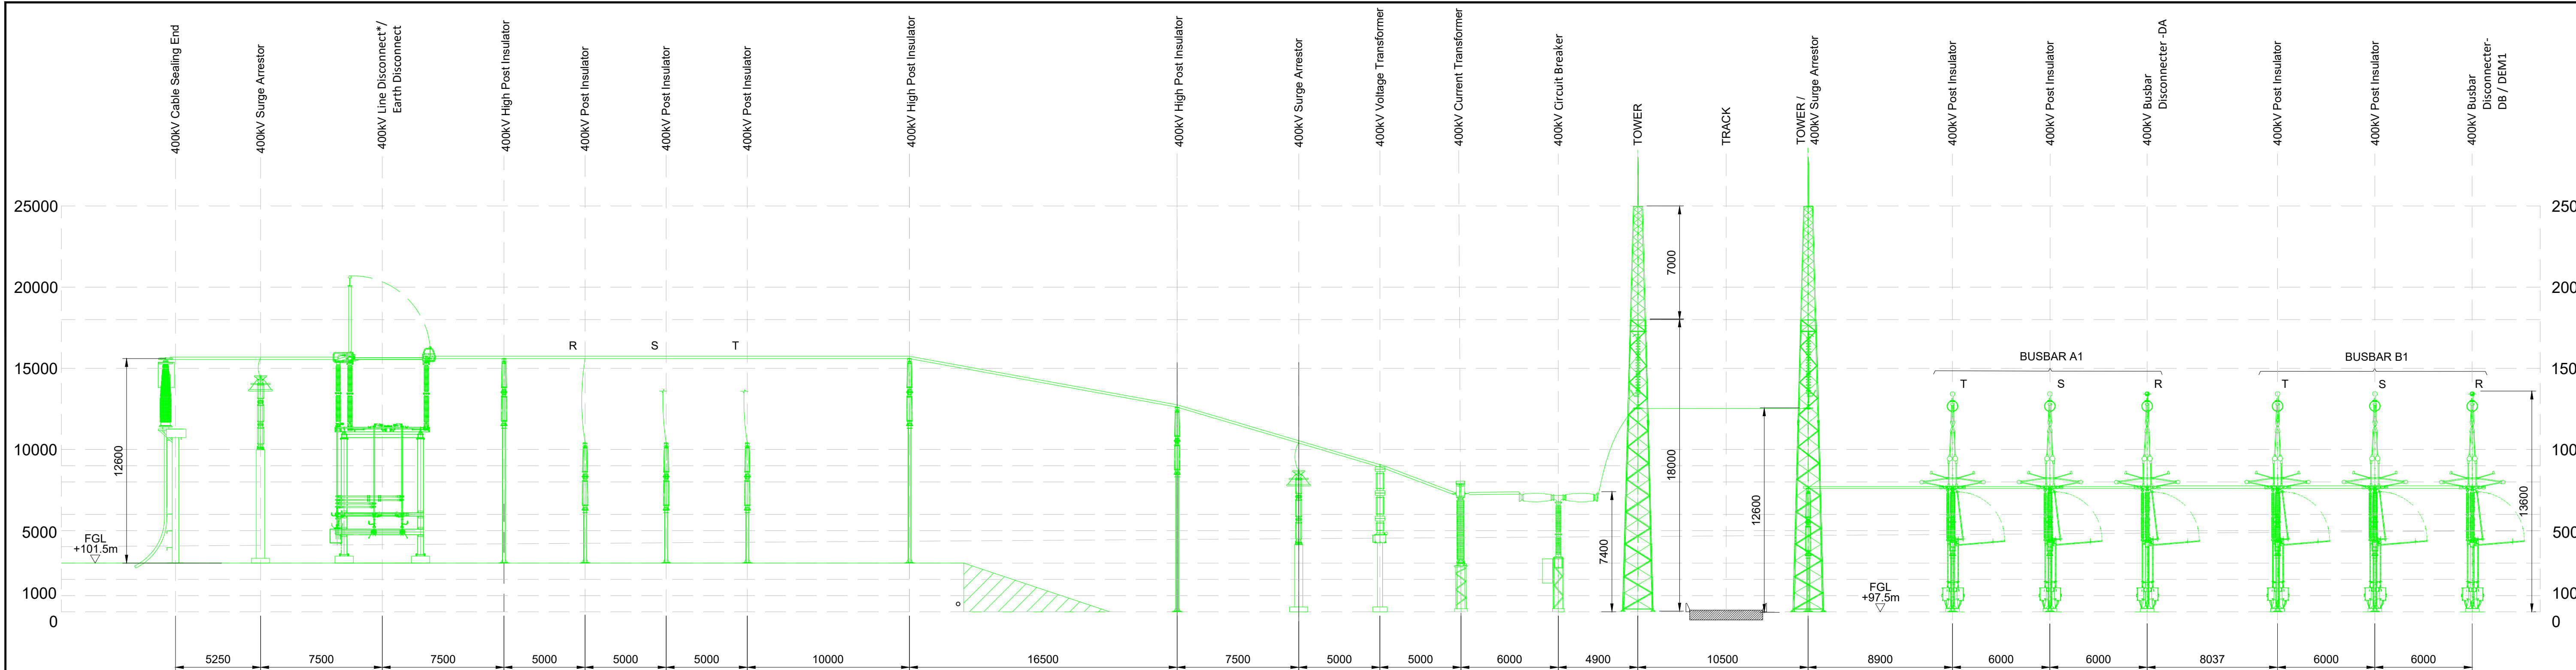

SECTION A-A  
SCALE 1:200

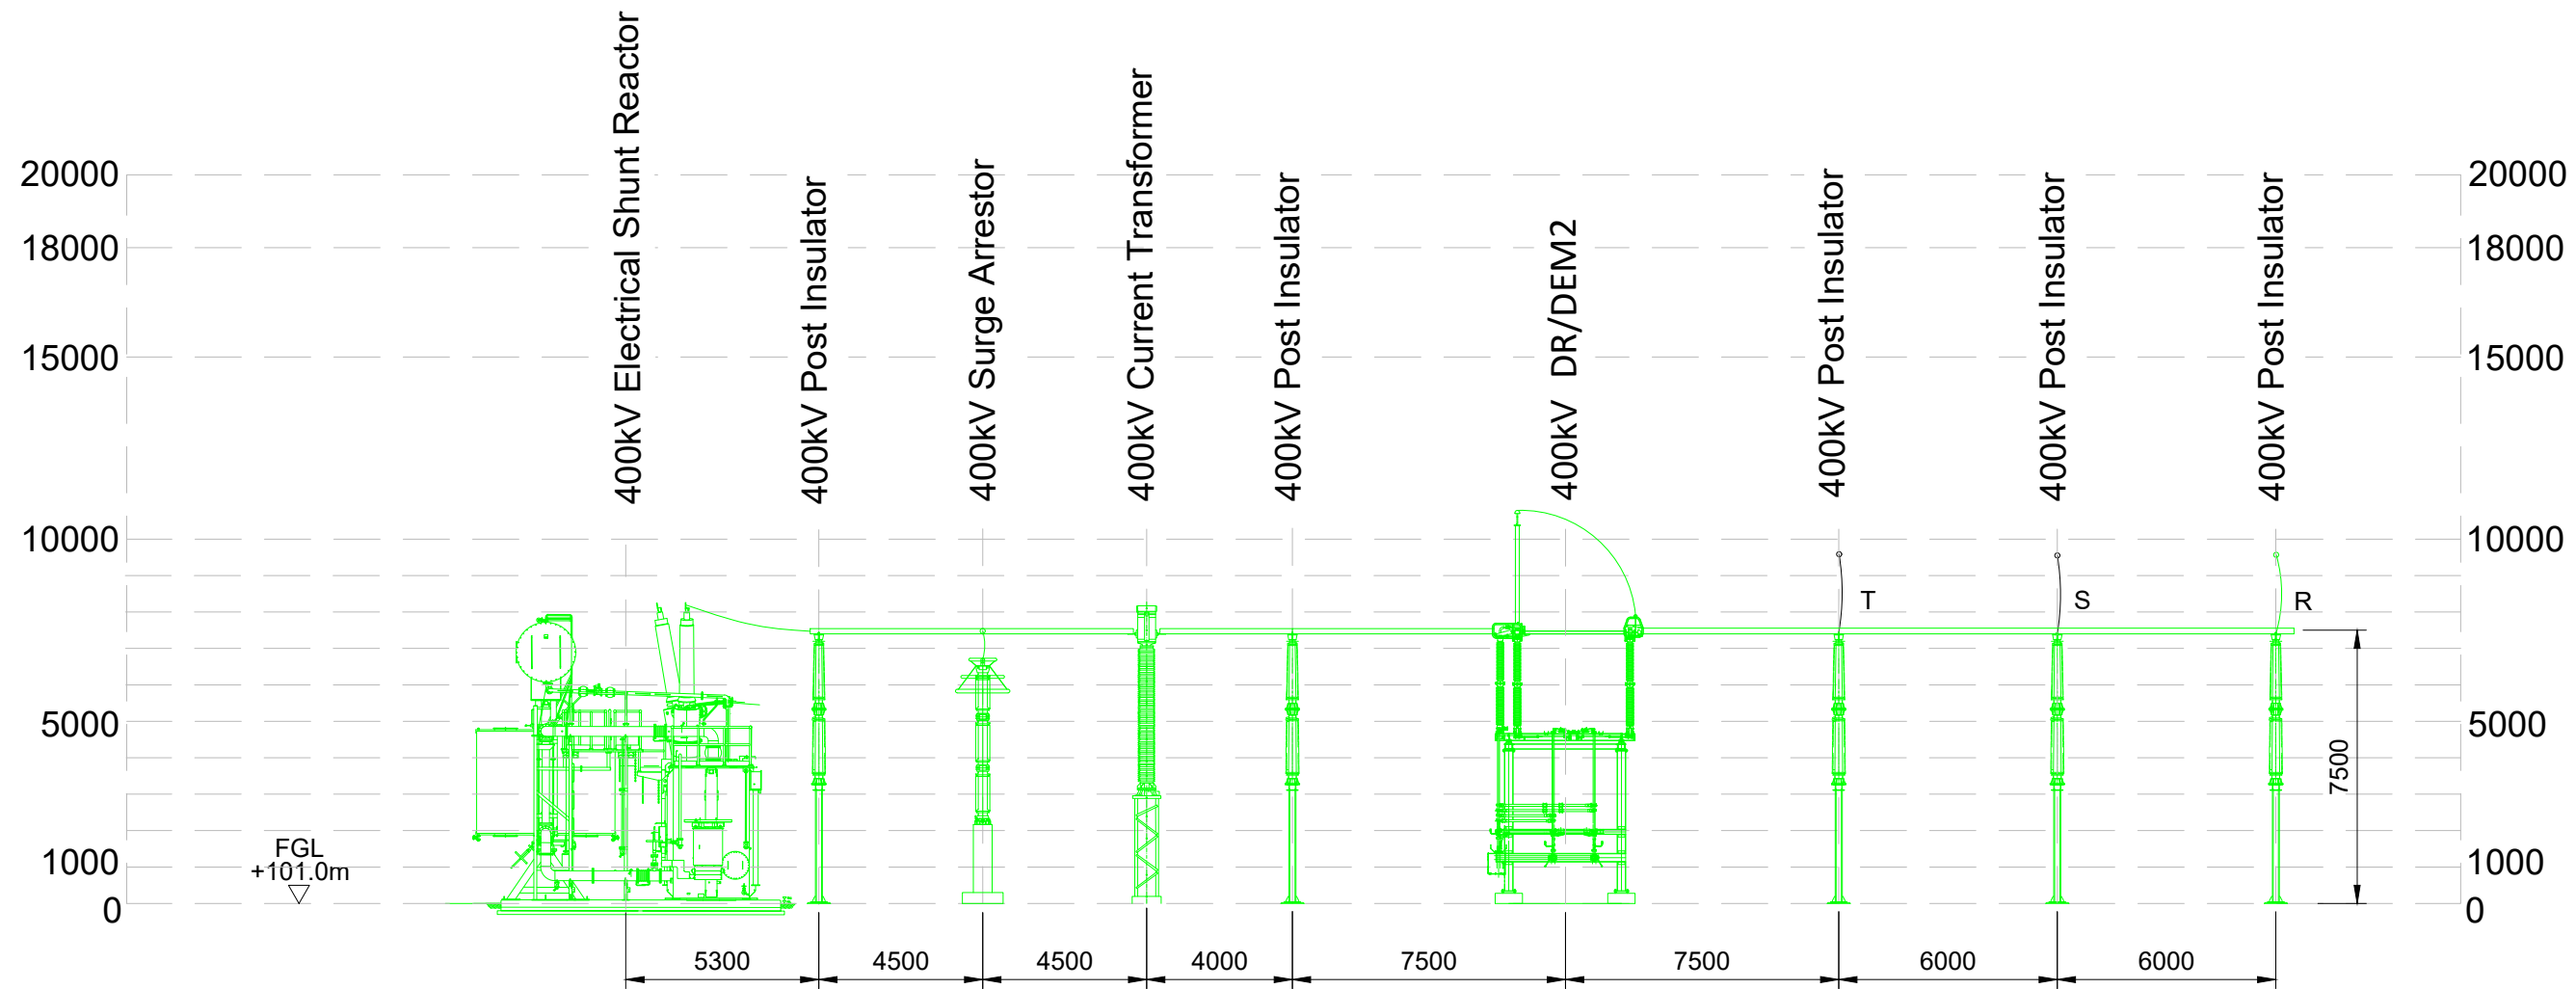

SECTION B-B  
SCALE 1:200

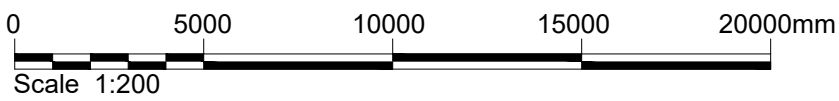

| Rev | Rev. Date | Purpose of revision | Orig | Check'd | Rev'd          | Appr'd |
|-----|-----------|---------------------|------|---------|----------------|--------|
|     | Apr 23    | FINAL               | SC   | NK      | Nigel E. Smith | FL     |

© Copyright 2023 Jacobs U.K. Limited. The concepts and information contained in this document are the property of Jacobs. Use or copying of this document in whole or in part without the written permission of Jacobs constitutes an infringement of copyright. Limitation: This drawing has been prepared on behalf of, and for the exclusive use of Jacobs' Client, and is subject to, and issued in accordance with, the provisions of the contract between Jacobs and the Client. Jacobs accepts no liability or responsibility whatsoever for, or in respect of, any use of, or reliance upon, this drawing by any third party.

NOTES

- For planning purposes only, not for construction.
- All dimensions are in millimetres unless otherwise noted.
- Where levels are shown, all levels are in metres above Malin Head datum.

REFERENCE DRAWINGS

321084AH-JAC-ZZ-XX-DR-Z-1410 Site Layout Plan  
321084AH-JAC-ZZ-XX-DR-Z-1411 Site Layout

LEGEND

- Underground Cable Route/New Equipment
- Existing Equipment

ACRONYMS

FGL - FINISHED GROUND LEVEL

**Jacobs**  
Merrion House, Merrion Road, Dublin, D04R2C5, Ireland  
Phone: +353 (0)1 269 5666 Fax: +353 (0)1 269 5497  
www.jacobs.com

**EirGrid**

Client

Project

KILDARE-MEATH GRID UPDATE

Drawing title  
**WOODLAND 400kV SUBSTATION  
ELEVATIONS**

Drawing status  
**FOR PLANNING**

Scale  
As shown @A1

Jacobs No.  
321084AH

Client No.  
CP0966

Drawing number  
**321084AH-JAC-ZZ-XX-DR-Z-1440**

Suitability  
**S2**

DO NOT SCALE

Rev