


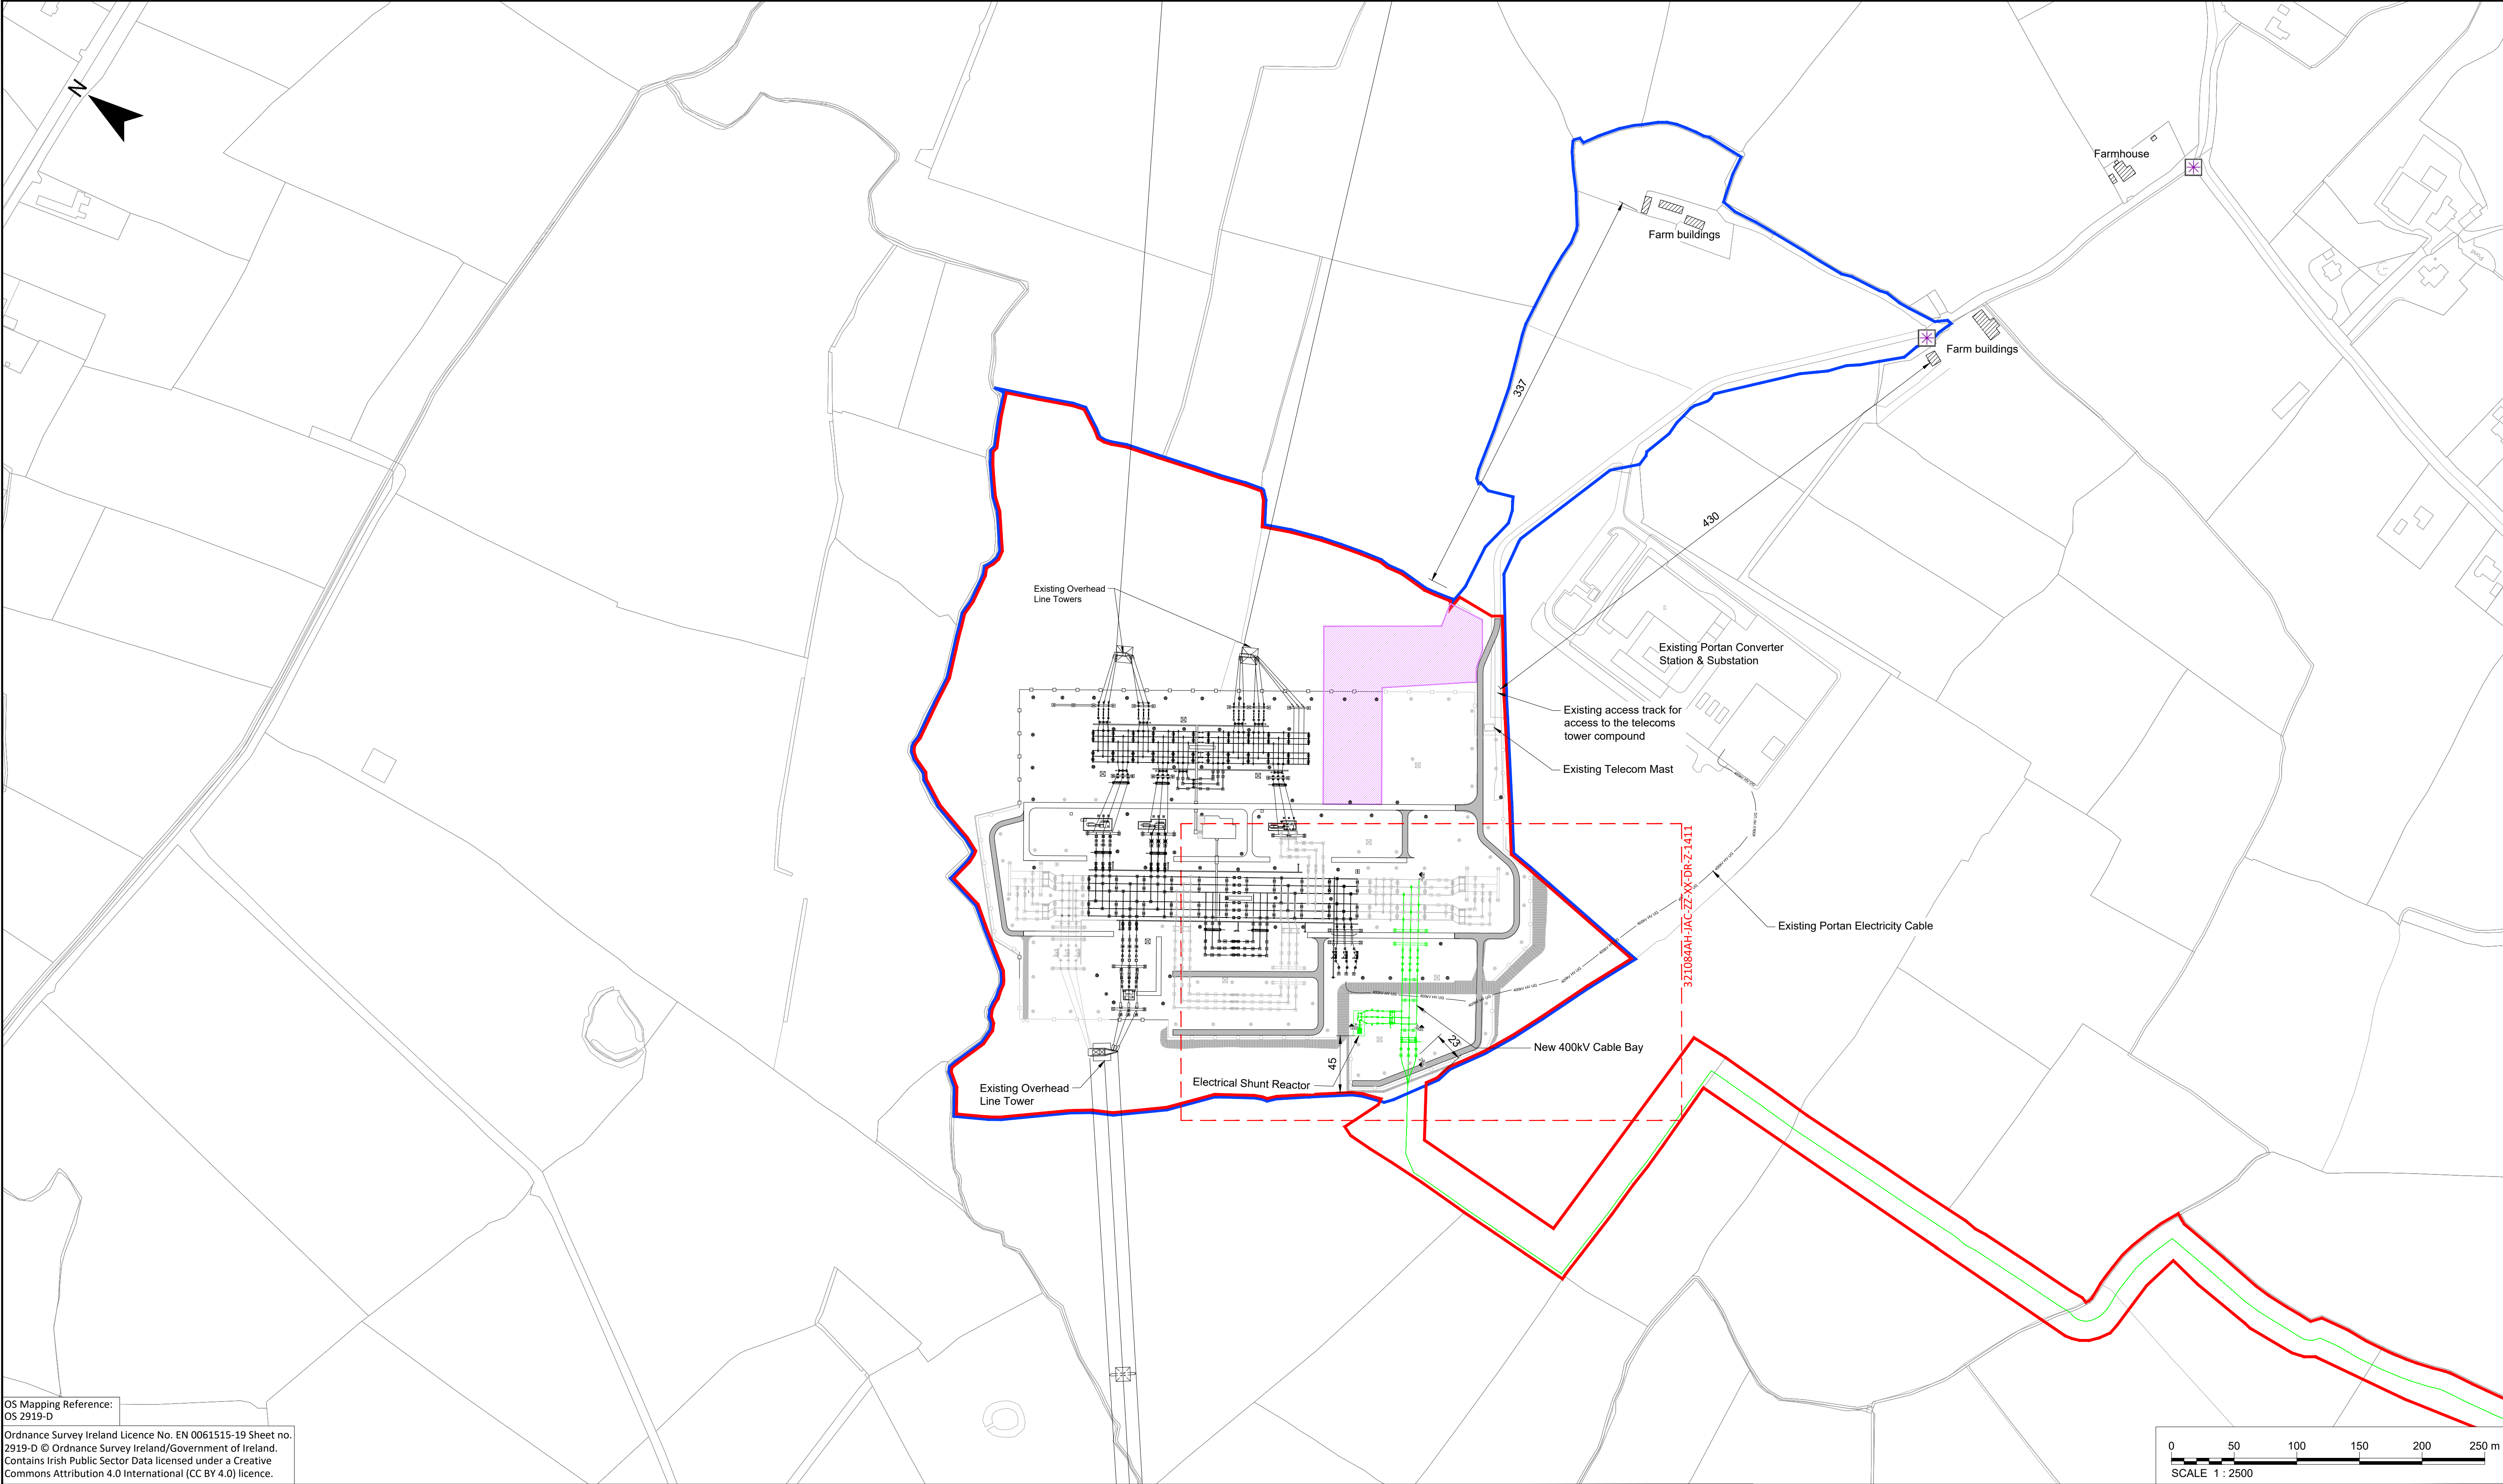

OS Mapping Reference:
OS 2919-D

Ordnance Survey Ireland Licence No. EN 0061515-19 Sheet no. 2919-D © Ordnance Survey Ireland/Government of Ireland. Contains Irish Public Sector Data licensed under a Creative Commons Attribution 4.0 International (CC BY 4.0) licence.

Rev	Rev. Date	Purpose of revision	Orig	Check'd	Rev'd	Appr'd
	Apr 23	Final	SC	NK		NE

© Copyright 2023 Jacobs U.K. Limited. The concepts and information contained in this document are the property of Jacobs. Use or copying of this document in whole or in part without the written permission of Jacobs constitutes an infringement of copyright. Limitation: This drawing has been prepared on behalf of, and for the exclusive use of Jacobs' Client, and is subject to, and issued in accordance with, the provisions of the contract between Jacobs and the Client. Jacobs accepts no liability or responsibility whatsoever for, or in respect of, any use of, or reliance upon, this drawing by any third party.

NOTES

1. For planning purposes only.
2. All dimensions in metres unless otherwise noted.
3. The design is indicative and is subject to refinement at the detailed design stage.
4. Where levels are shown, all levels are in metres above Malin Head datum.

REFERENCE DRAWINGS

321084AH-JAC-ZZ-XX-DR-Z-1411 Site Layout
321084AH-JAC-ZZ-XX-DR-Z-1440 Elevations

LEGEND

- Planning Application Boundary
- ESB Landowner Property Boundary
- Existing Equipment
- Underground Cable Route/New Equipment
- Meath County Council Planning Reference: 22/1550
- Existing Lightning Mast
- Residential / Sensitive Receptor
- Site Laydown Area
- Lighting Monopole
- Site Notice

Jacobs
Merrion House, Merrion Road, Dublin, D04R2C5, Ireland
Phone: +353 (0)1 269 5666 Fax: +353 (0)1 269 5497
www.jacobs.com



KILDARE-MEATH GRID UPGRADE

Drawing title
**WOODLAND 400kV SUBSTATION
SITE LAYOUT PLAN**

Drawing status	FOR PLANNING	Suitability	S2
Scale	1:2500 @A1	DO NOT SCALE	
Jacobs No.	321084AH	Rev	
Client No.	CP0966		

Drawing number
321084AH-JAC-ZZ-XX-DR-Z-1410