



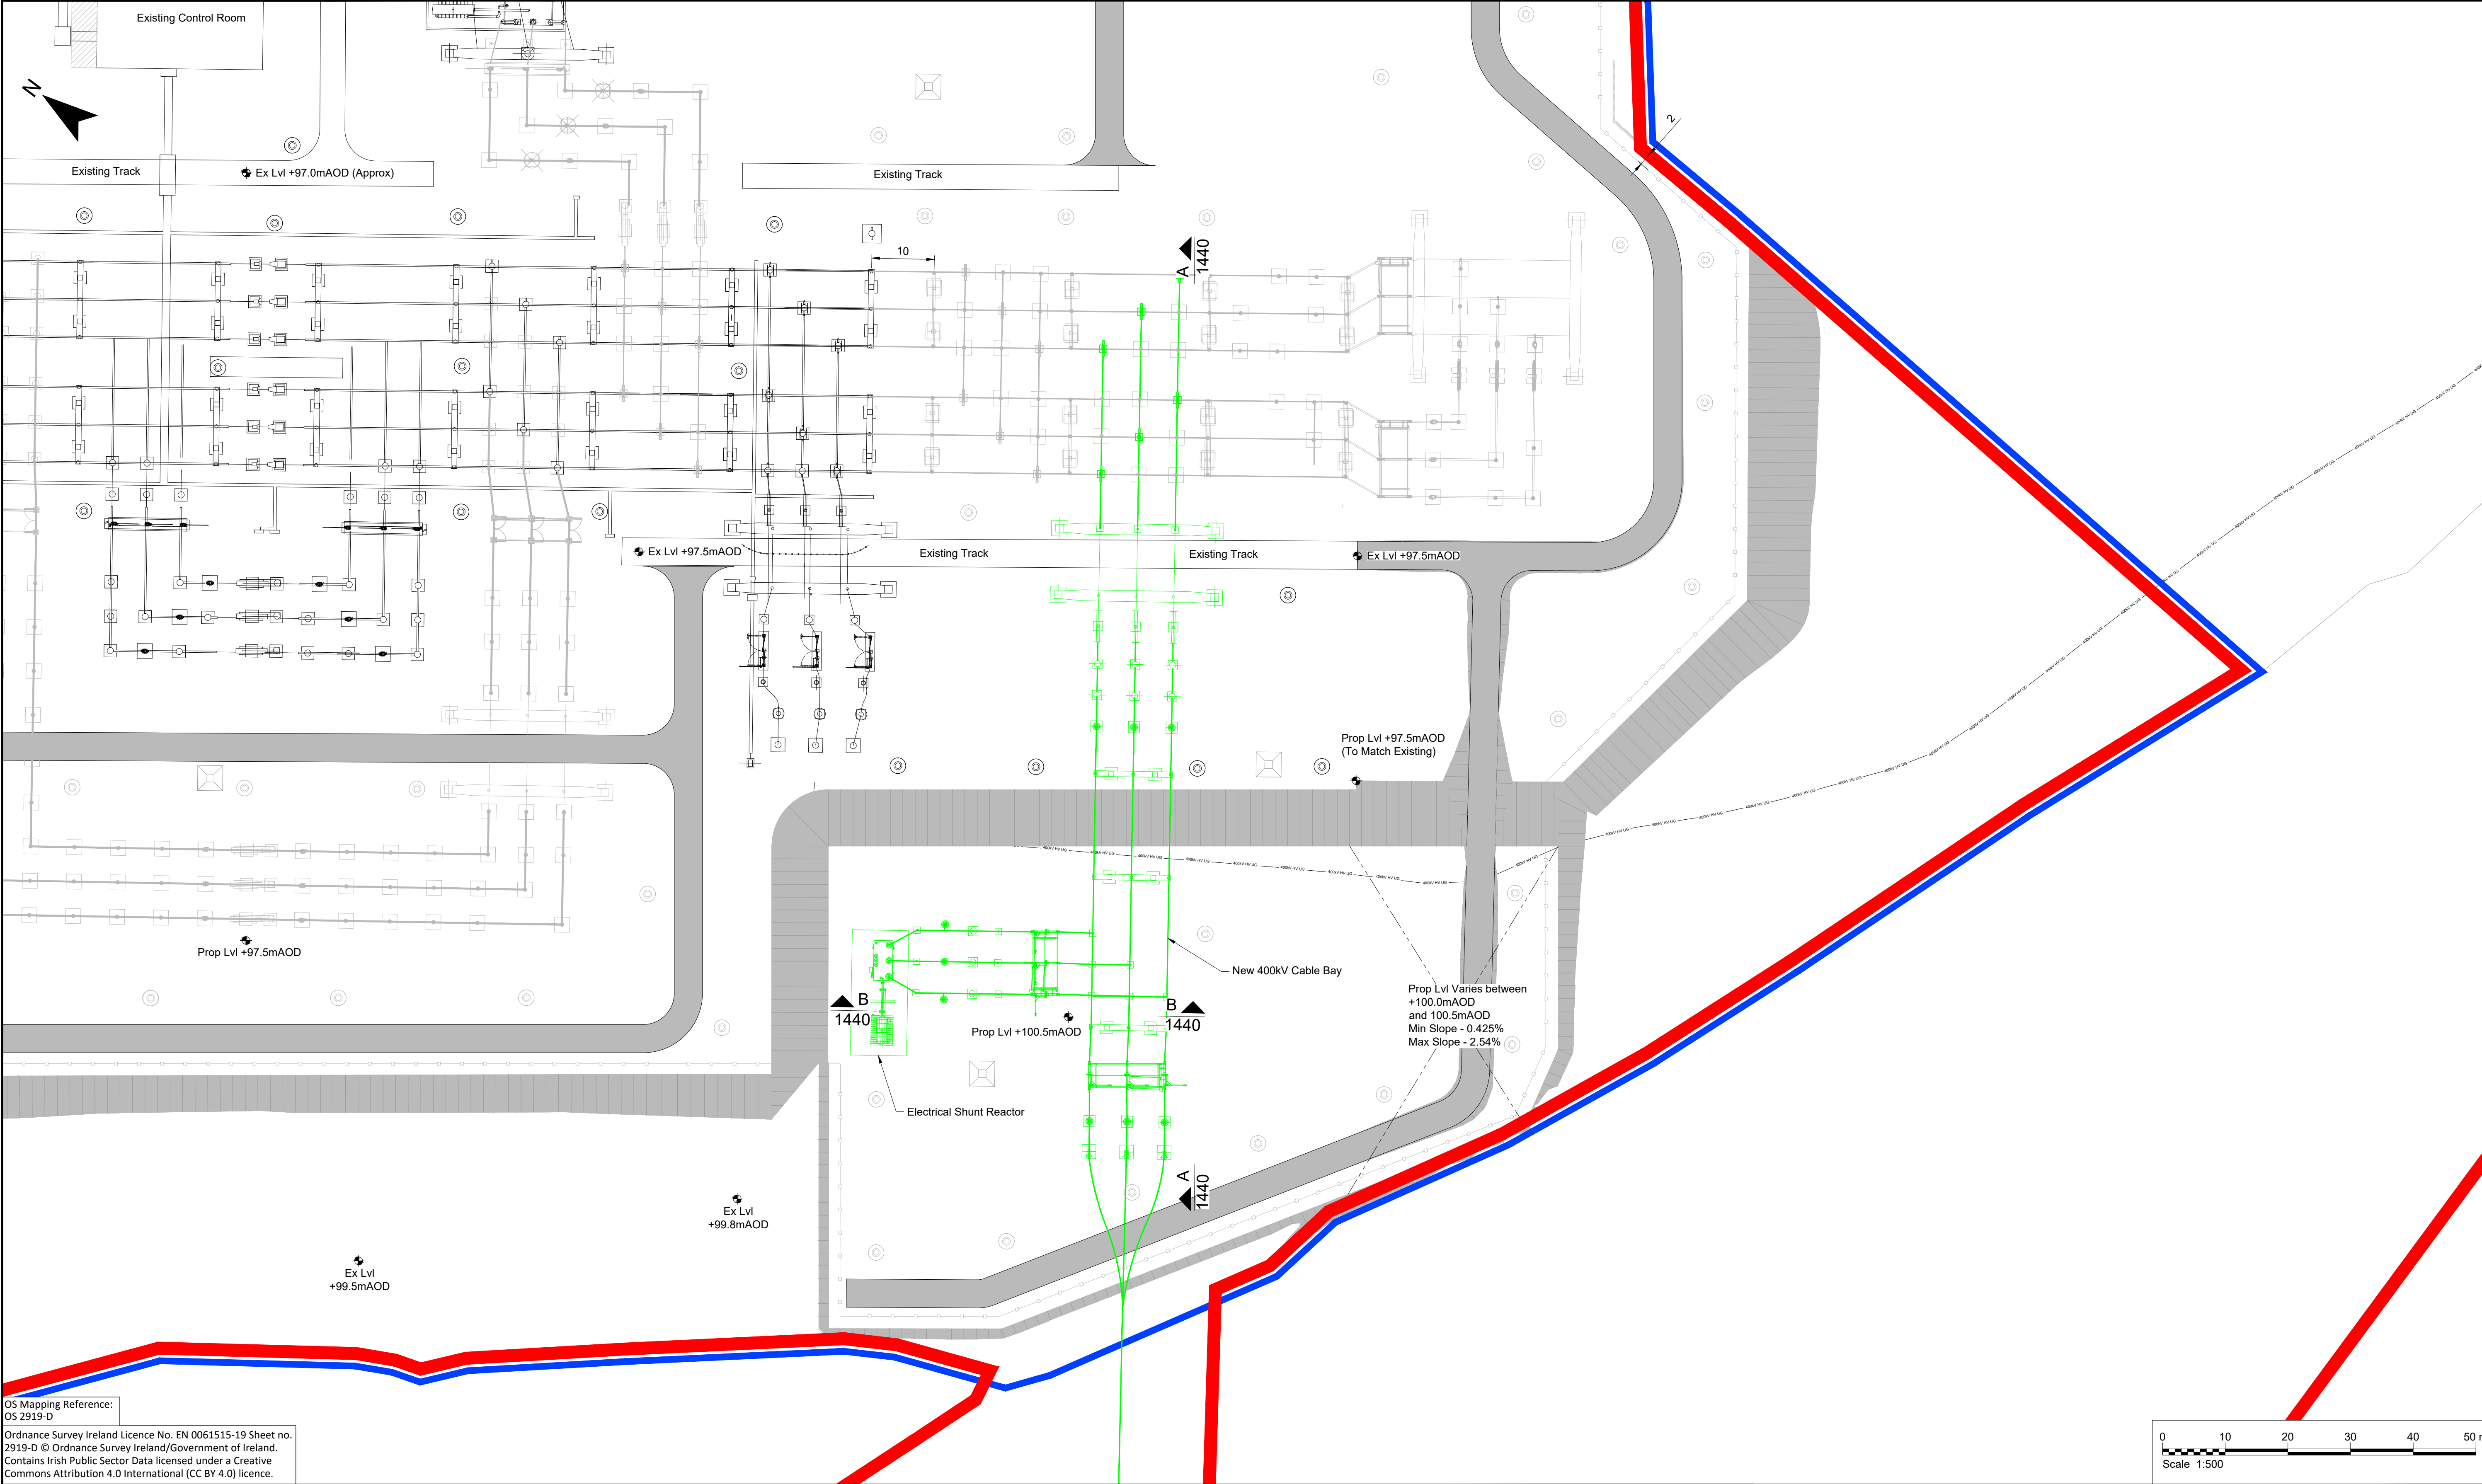

OS Mapping Reference:
OS 2919-D

Ordnance Survey Ireland Licence No. EN 0061515-19 Sheet no. 2919-D © Ordnance Survey Ireland/Government of Ireland. Contains Irish Public Sector Data licensed under a Creative Commons Attribution 4.0 International (CC BY 4.0) licence.

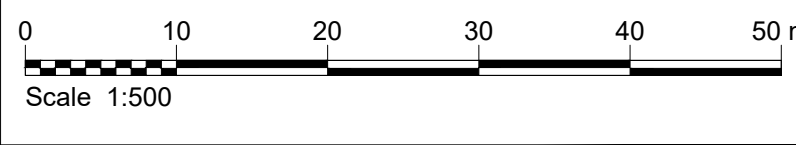

Rev	Rev. Date	Purpose of revision	Orig	Check'd	Rev'd	Appr'd
	Apr 23	Final	SC	NK		FL

© Copyright 2023 Jacobs U.K. Limited. The concepts and information contained in this document are the property of Jacobs. Use or copying of this document in whole or in part without the written permission of Jacobs constitutes an infringement of copyright. Limitation: This drawing has been prepared on behalf of, and for the exclusive use of Jacobs Client, and is subject to, and issued in accordance with, the provisions of the contract between Jacobs and the Client. Jacobs accepts no liability or responsibility whatsoever for, or in respect of, any use of, or reliance upon, this drawing by any third party.

- NOTES**
- For planning purposes only not for Construction.
 - All dimensions in metres unless otherwise noted.
 - Proposed earthworks at 1:3.
 - Where levels are shown, all levels are in metres above Mean Sea Level datum.
 - The design is indicative and subject to refinement at the detailed design stage.
 - Equipment dimensions are indicative only and will be modified after getting final approval for manufacturing during detailed engineering.

- REFERENCE DRAWINGS**
- 321084AH-JAC-ZZ-XX-DR-Z-1410 Site Layout
 - 321084AH-JAC-ZZ-XX-DR-Z-1440 Elevations

- LEGEND**
- Planning Application Boundary
 - ESB Landowner Property Boundary
 - Existing Equipment
 - Underground Cable Route/New Equipment
 - Meath County Council Planning Reference: 22/1550
 - Existing Lightning Mast
 - Lighting Monopole

Jacobs
Merrion House, Merrion Road, Dublin, D04R2C5, Ireland
Phone: +353 (0)1 269 5666 Fax: +353 (0)1 269 5497
www.jacobs.com

Client

EirGrid

Project

KILDARE-MEATH GRID UPGRADE

Drawing title
**WOODLAND 400kV SUBSTATION
SITE LAYOUT**

Drawing status
FOR PLANNING

Scale
1:500 @A1

Jacobs No.
321084AH

Client No.
CP0966

Suitability
S2

DO NOT SCALE

Drawing number
321084AH-JAC-ZZ-XX-DR-Z-1411